


Kitchen Renovation Plan – details in green  
 \*See kitchen design for more detail

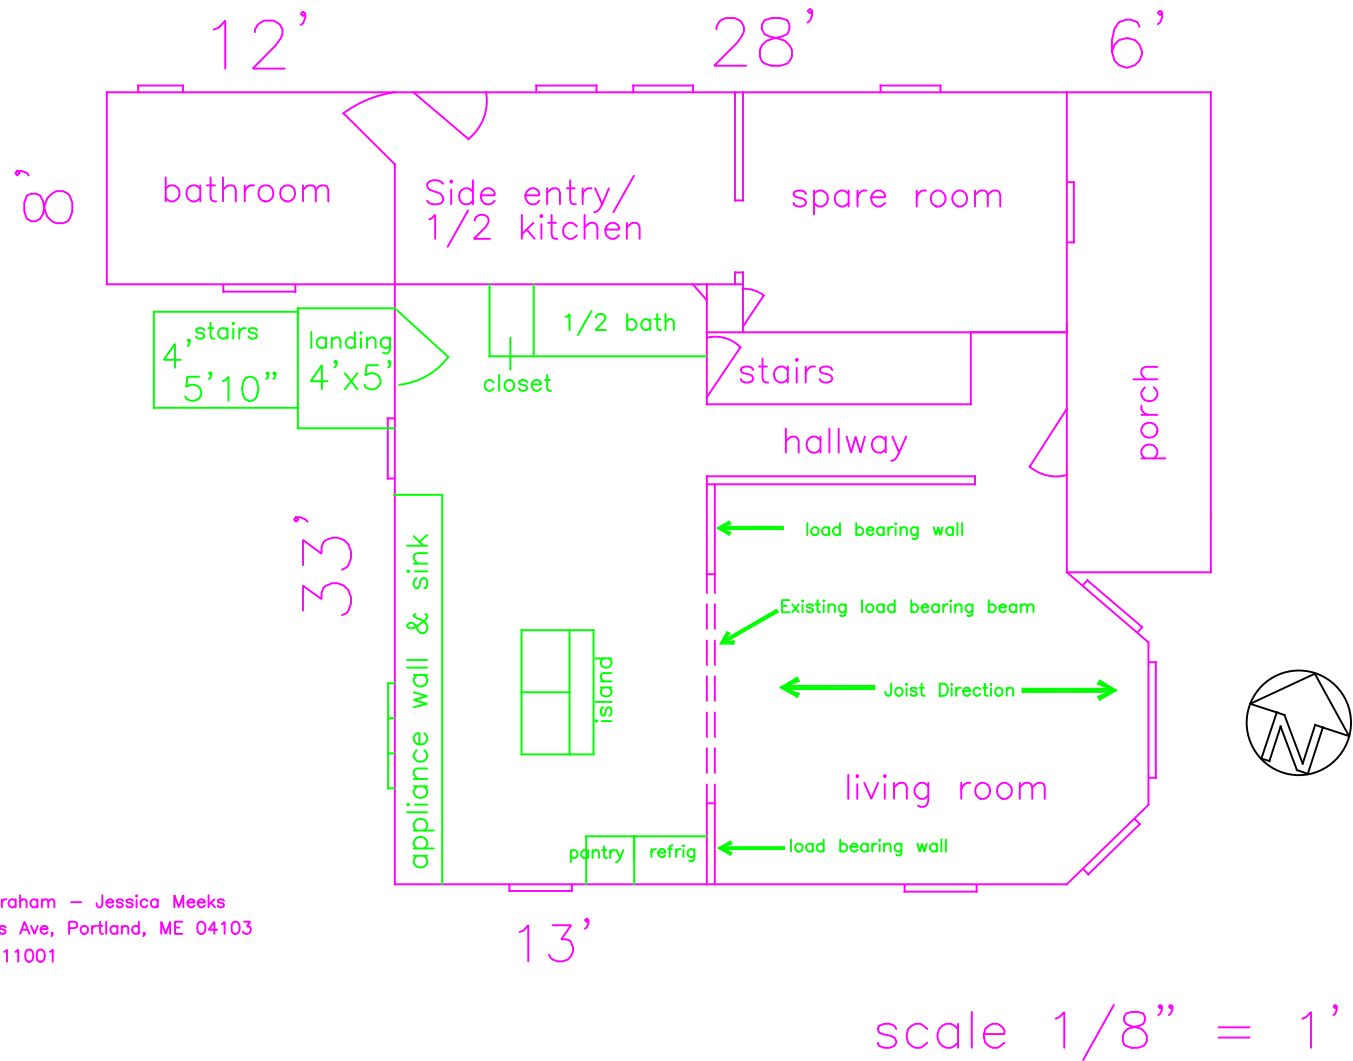

Timothy Ingraham – Jessica Meeks  
 314 Stevens Ave, Portland, ME 04103  
 CBL:176 E011001  
 Zone: R5