


# Egress & Smoke/CO Detector

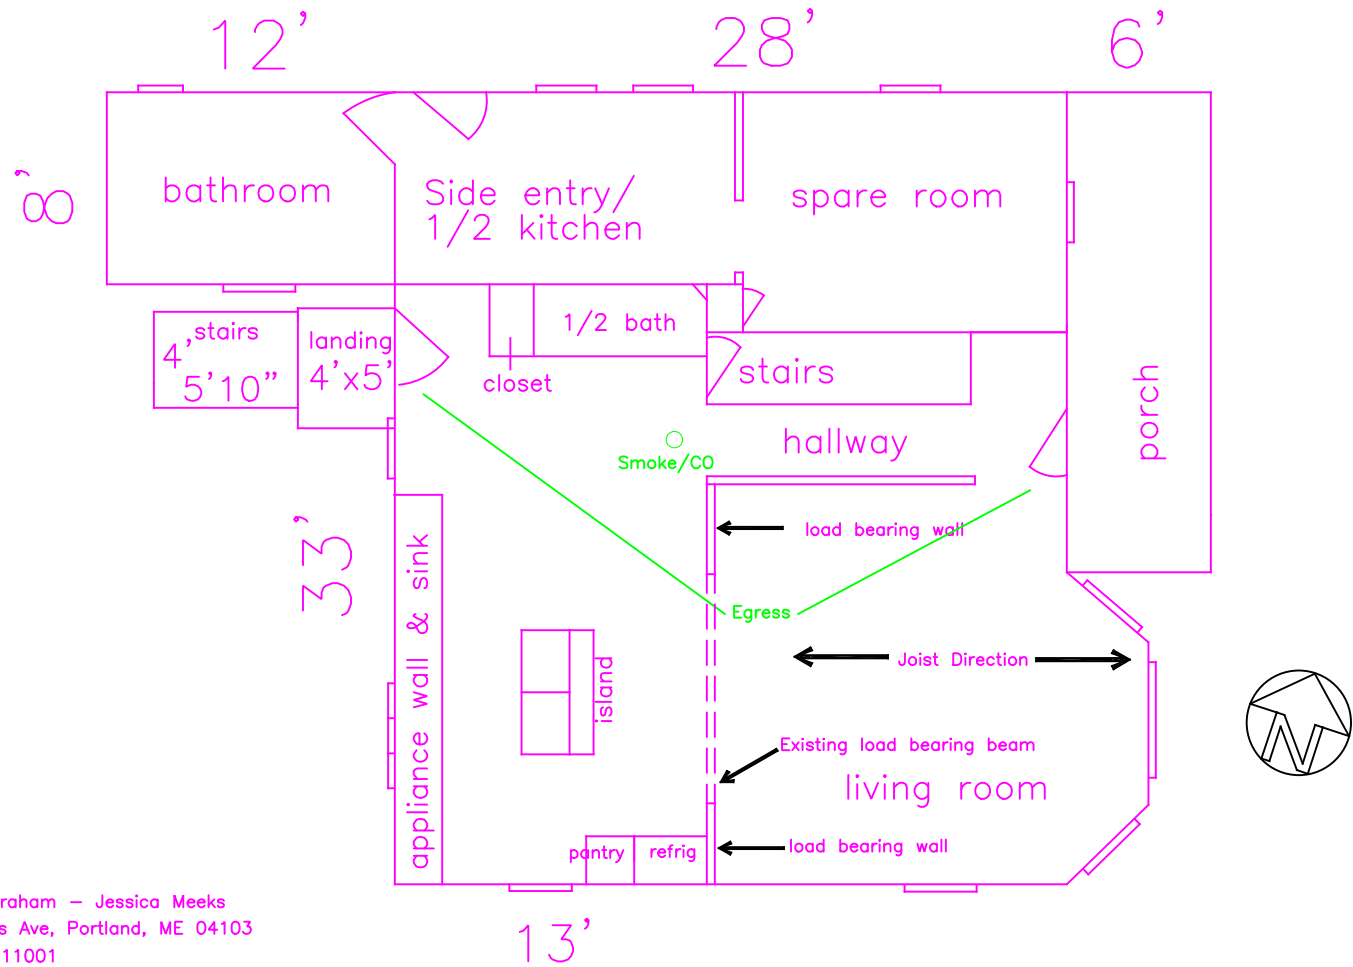

Timothy Ingraham - Jessica Meeks  
 314 Stevens Ave, Portland, ME 04103  
 CBL:176 E011001  
 Zone: R5

scale 1/8" = 1'