


AREA OF PROPOSED WORK

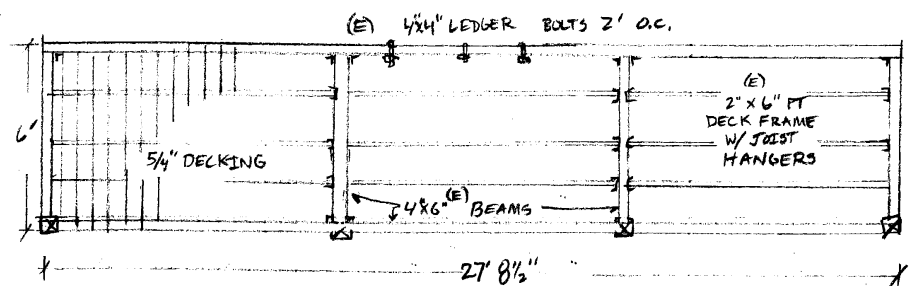

**A2**  
**1**  
PORCH DECK FRAMING DETAIL  
SCALE 1/4" PER FOOT

GRADE  
FIELDSTONE / BECK  
FOUNDATION

A2	HEIKKINEN RESIDENCE
	FRAMING DETAIL - 2ND FLOOR PORCH
	SOUTH ELEVATION
	1/4" PE FOOT - SCALE
418 Woodford Street	