


**A4** SCALE = 1/4" PER FOOT  
**ATTIC ROOF FRAMING & SKYLIGHT PLAN**  
**HEIKKINEN RESIDENCE**  
**418/420 WOODFORD STREET**

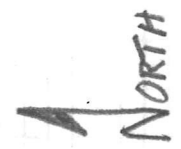

WINDOW SCHEDULE	
<b>A</b>	- CURB MOUNTED SKYLIGHT R.O. 22 1/2" x 46 1/2" LOW E / TEMPERED GLASS FIXED
<b>B</b>	- CURB MOUNTED SKYLIGHT R.O. 22 1/2" x 46 1/2" LOW E / TEMPERED GLASS MANUAL VENTED
*SKYLIGHT WILL BE FLASHED TO MANUFACTURER SPECS.	