




Permitting and Inspections Department  
Approved with Conditions

01/10/2019

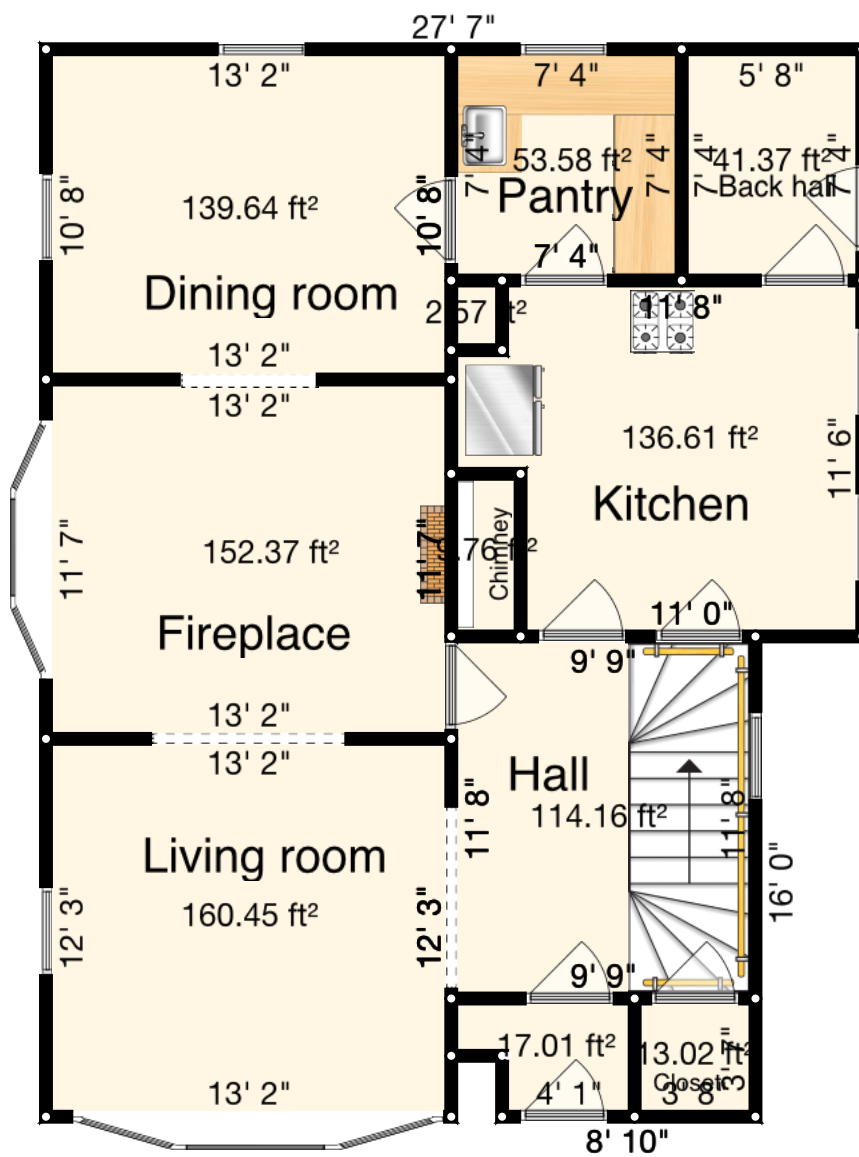


Existing first



Permitting and Inspections Department  
 Approved with Conditions

01/10/2019

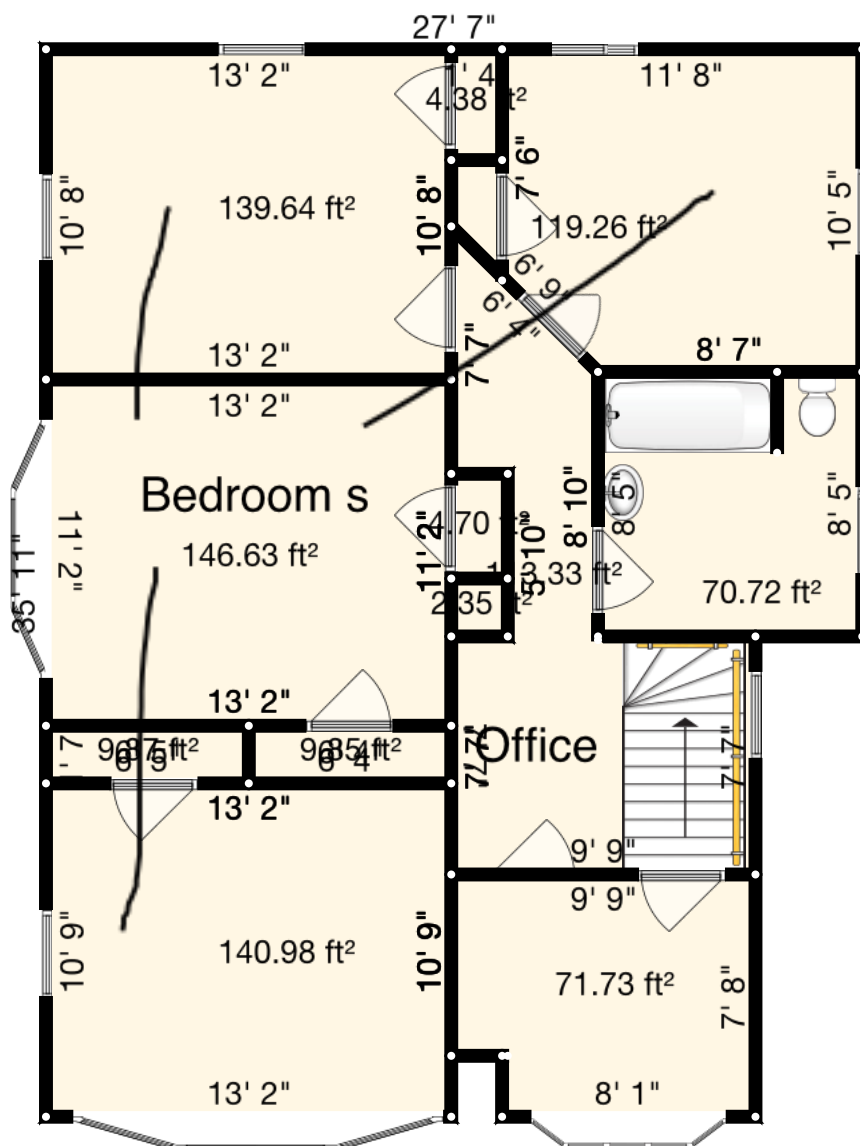


Existing second floor



Permitting and Inspections Department  
Approved with Conditions

01/10/2019

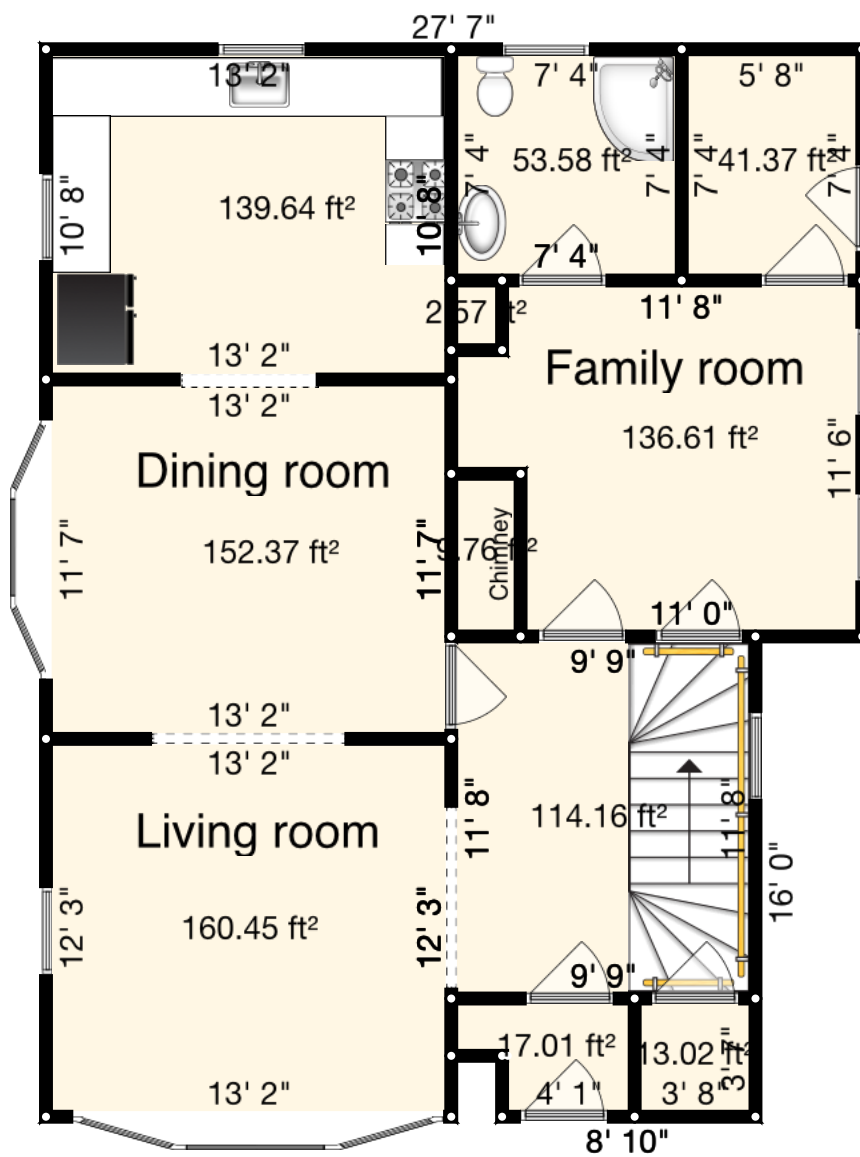


Proposed first



Permitting and Inspections Department  
Approved with Conditions

01/10/2019

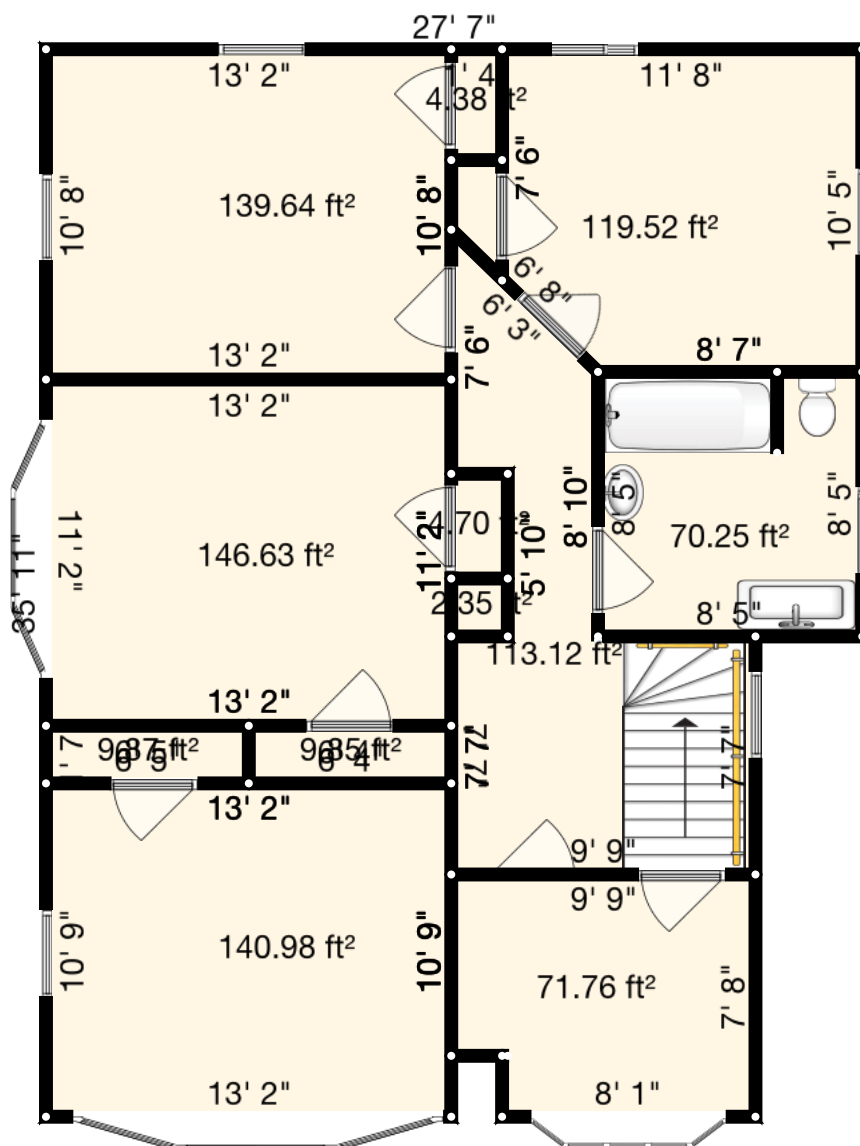


Proposed second floor



Permitting and Inspections Department  
Approved with Conditions

01/10/2019

Backyard

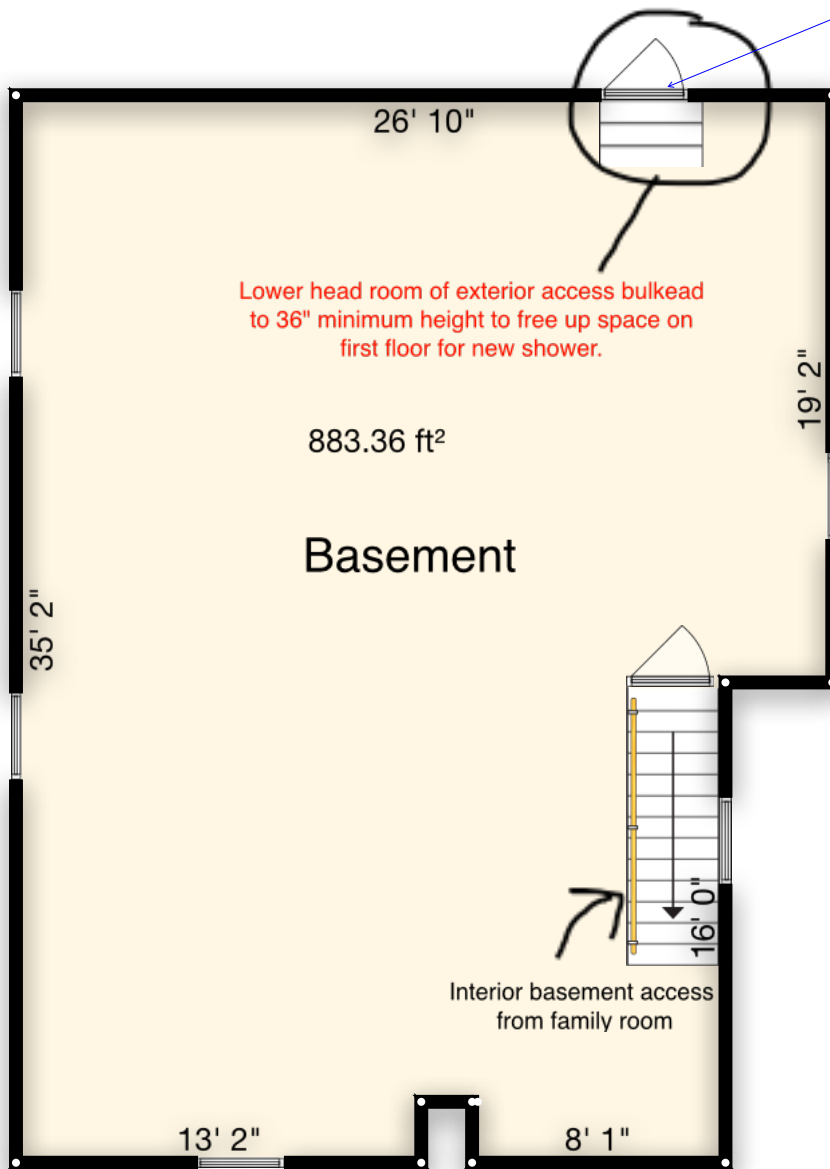

Existing emergency escape and rescue opening in basement to remain as required per IRC Sec. R310.

Proposed first