
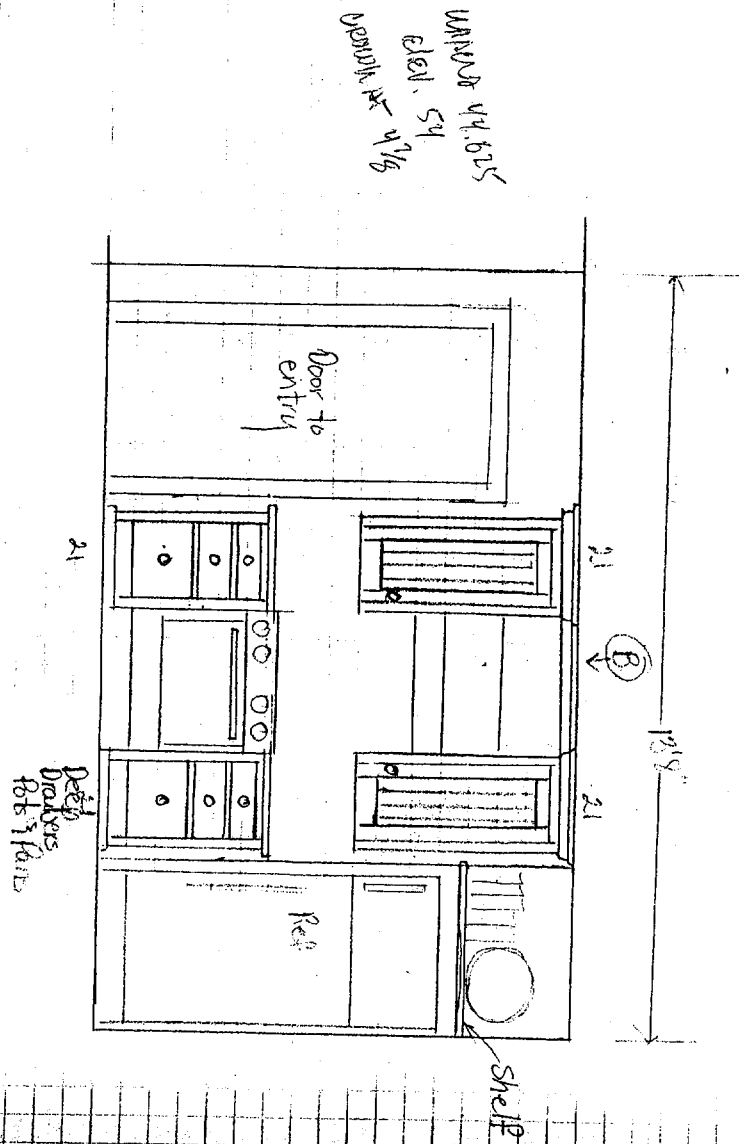


9-4th Recessed
Cannisters
in kitchen



M/R BRUBER FINE WORKSPACES, INC
91 Bell St
Portland, ME 04103
707 7534
707 0973 FAX

Downstairs Apartment
Garon - Choudman
59 Pentrose St
Portland Maine
Kitchen
Bedroom
Master Bath

2nd with open kitchen
5/8 type x 6wB
1/2" Insulation
9" 1" sub floor
1" Hardwood
5/8 x 2 x 8 Joist

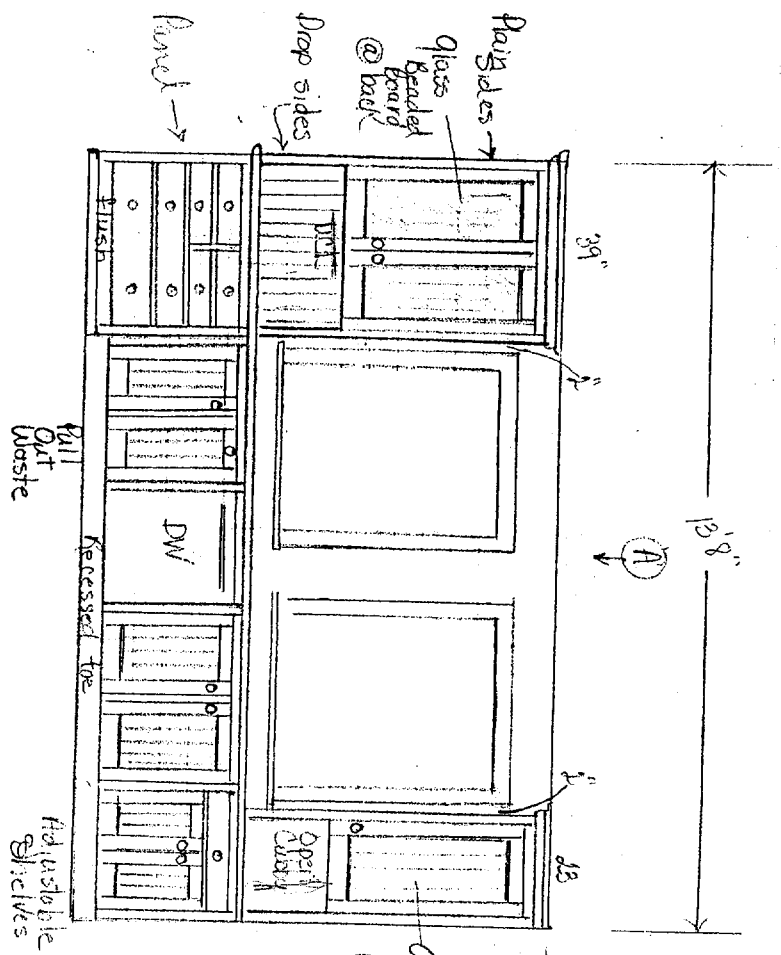

WALL UNIT
Elev. 54
depth 18 1/8

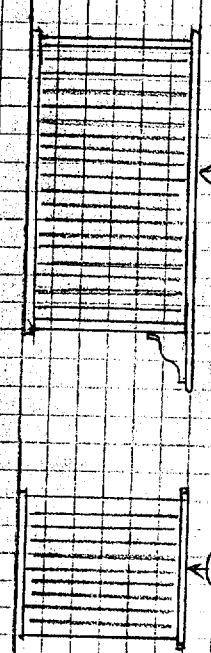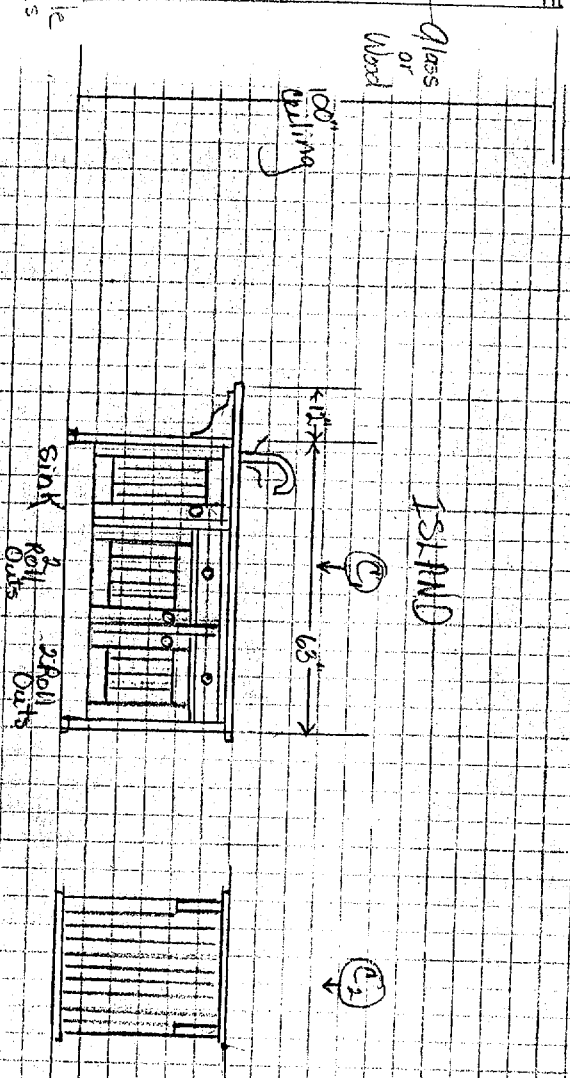

Elevations for
Downstairs apartment
Kitchen
Garon-Claudian Residence
89 Montross St
Portland, Maine 04103