



Dale & Janice Ghoshen
485 Brighton Ave
Sheet 1 of 3

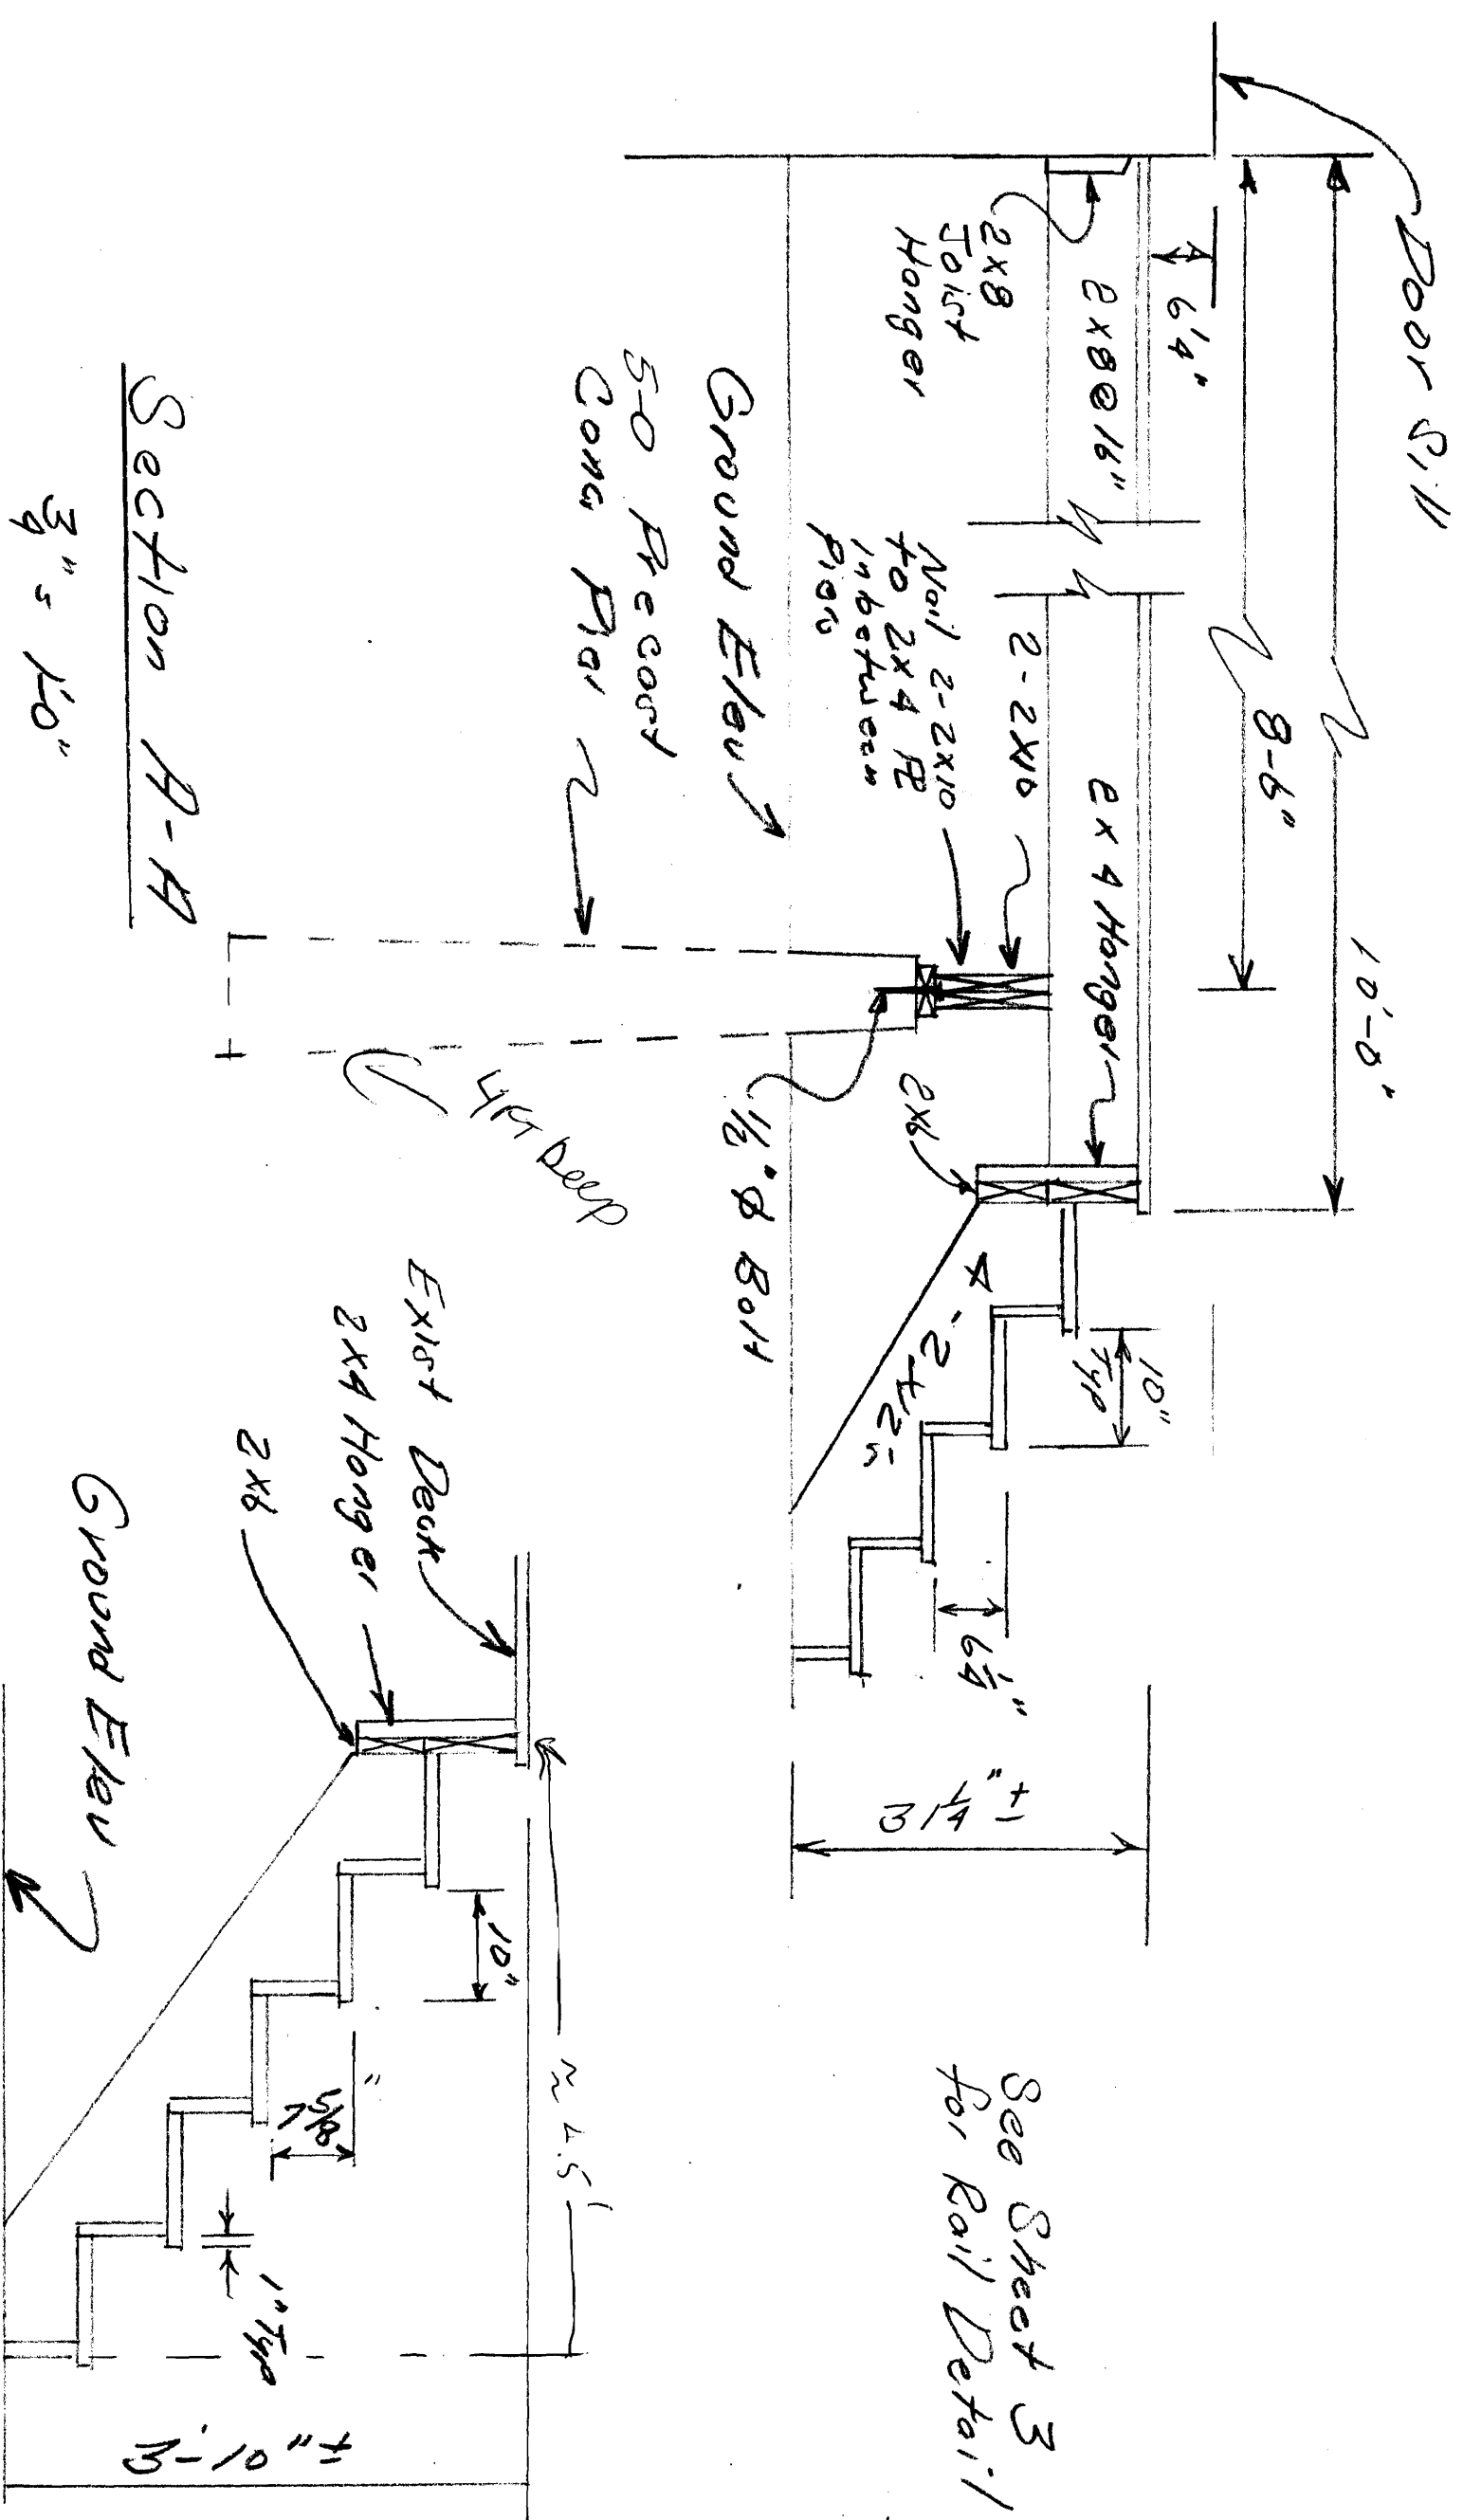

See Sheet 3
for Rail Detail

Dale & Janice Glidden
485 Brighton Ave

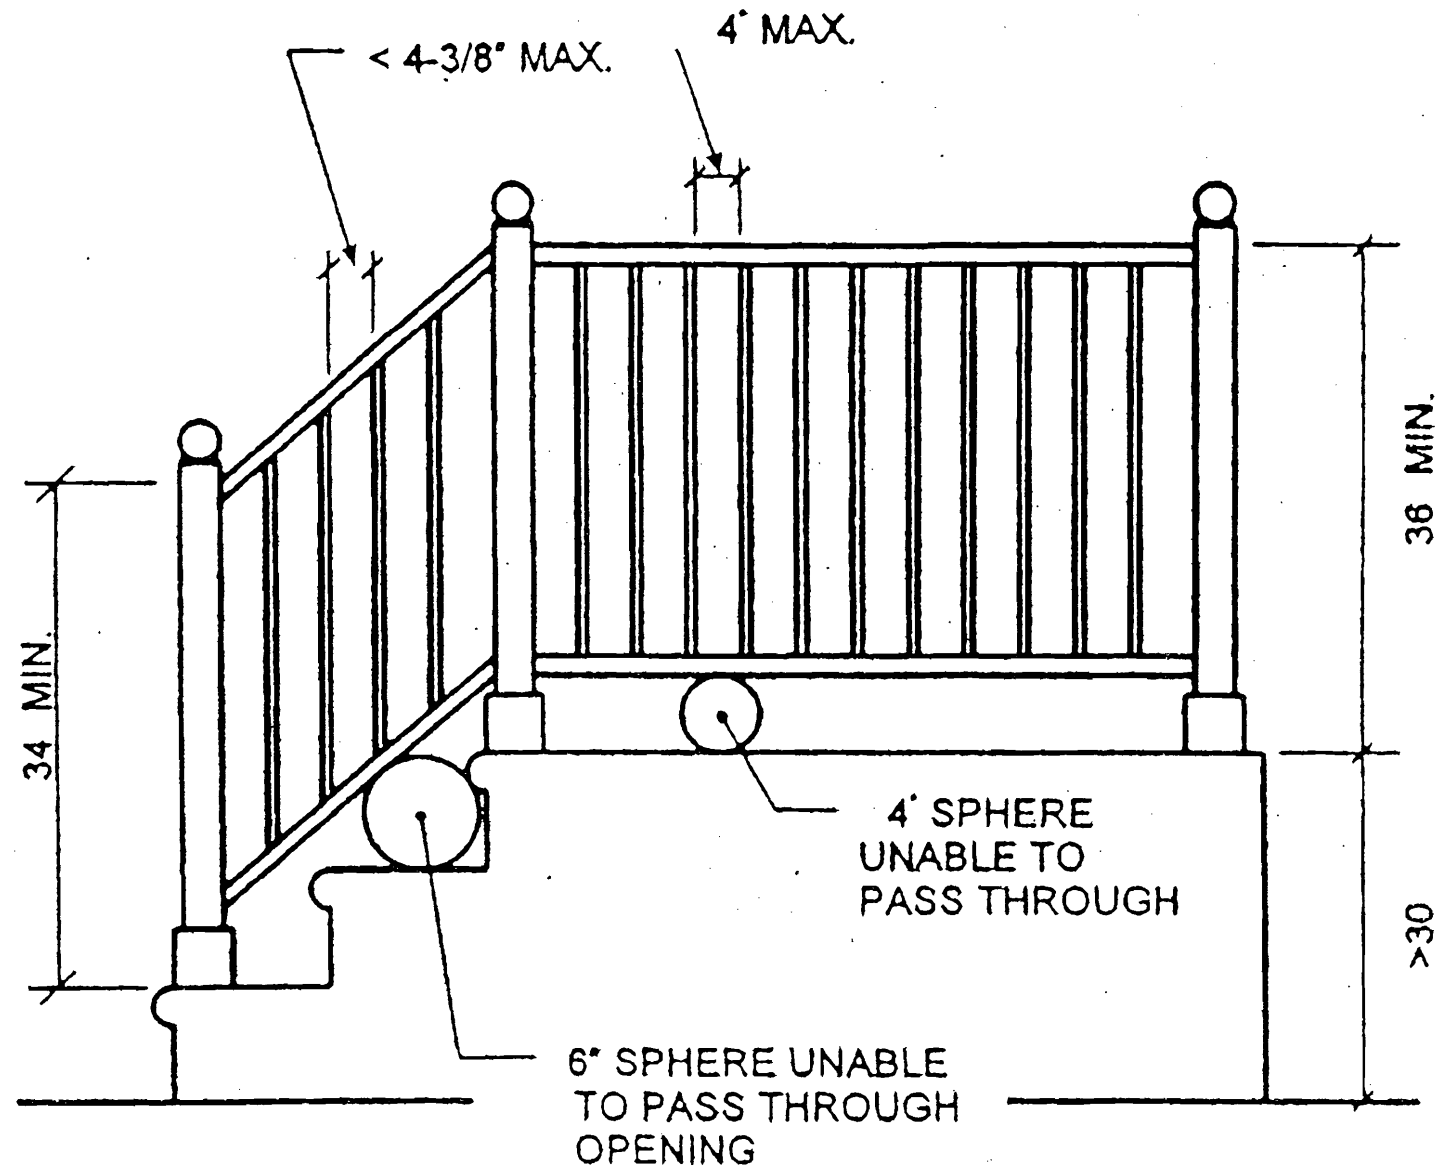

GUARDS

Typical

Dale & Janice Glidden
 485 Brighton Ave.
 Sheet 3 of 3