


# 12' X 20' Platform Framing

Left Section

Right Section

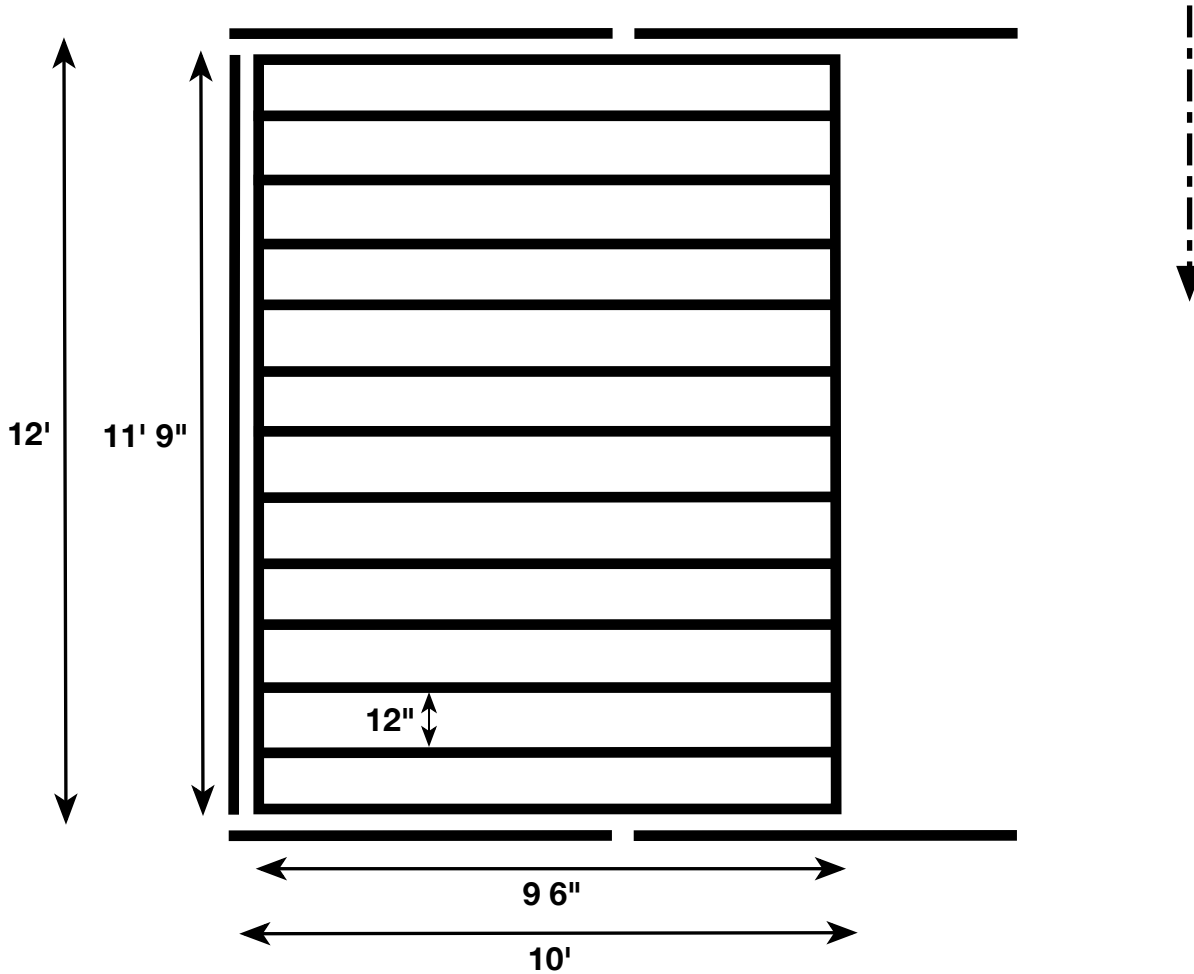

- Notes:**
- 2, 10' X 12' sections, bolted together
  - All 2" X 6" pressure treated framing
  - All cross joists, 12" on center
  - All outside framing, doubled 2" X 6"
  - See attached detailed NOTES