


SECTION A

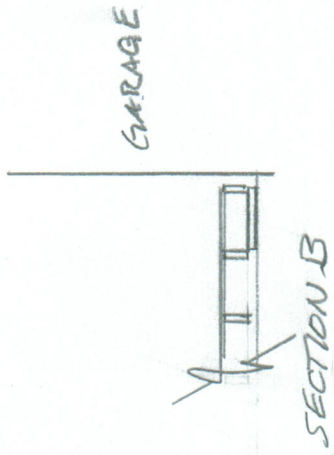

S-3.001 FRAMING SECTIONS

Sheet 5
 Scale: 1/4" = 1'-0"
 5 Stoneledge Drive
 Portland, ME