


SITE PLAN
 MAP # 177, LOT # 1, 428 BRIGHTON AVE
 Almost to (not to) SCALE $\frac{1}{16}$ " = 1'-0"
 All angles are OFF

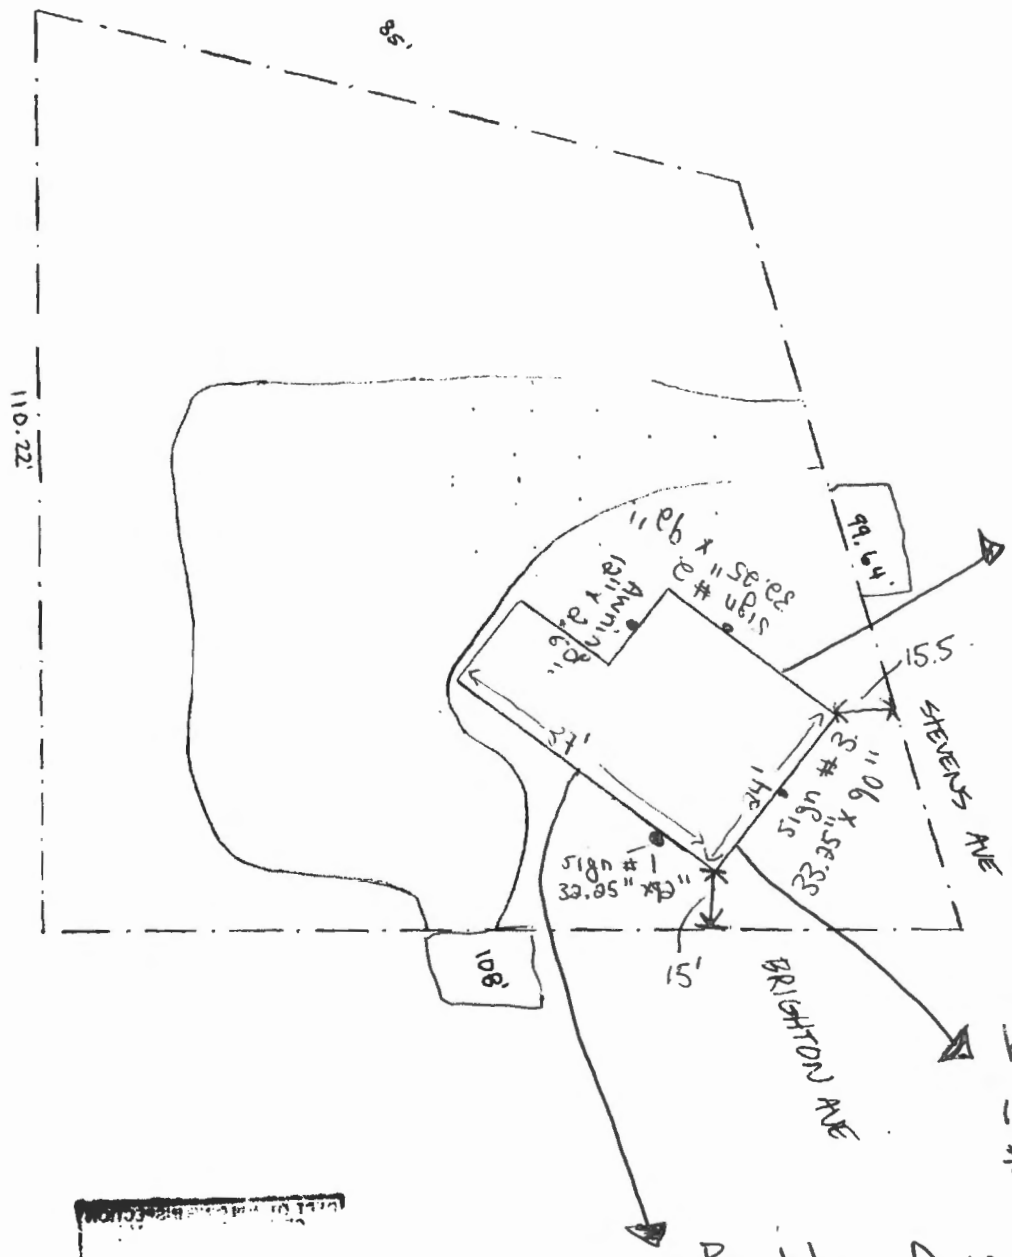

Stevens Ave.
 building facade
 25'4" x 10'9"
 * 9 feet from
 ground.

front.
 building facade
 10'9" x 24'
 * 10 feet from
 ground.

Brighton Ave.
 building facade.
 37' x 10'9"
 * 9 feet from
 ground.

