


**Notes:**

Finished and painted 3/4" MDO with flush mounted painted 1/2" Sintra letters/graphics. West System Edges  
 Colors have been substituted with Matthews paint standard colors.  
 Approximate sign area: 20.5 sq/ft

**x2 Signs** Both Identical Total of 41 Sq Ft.

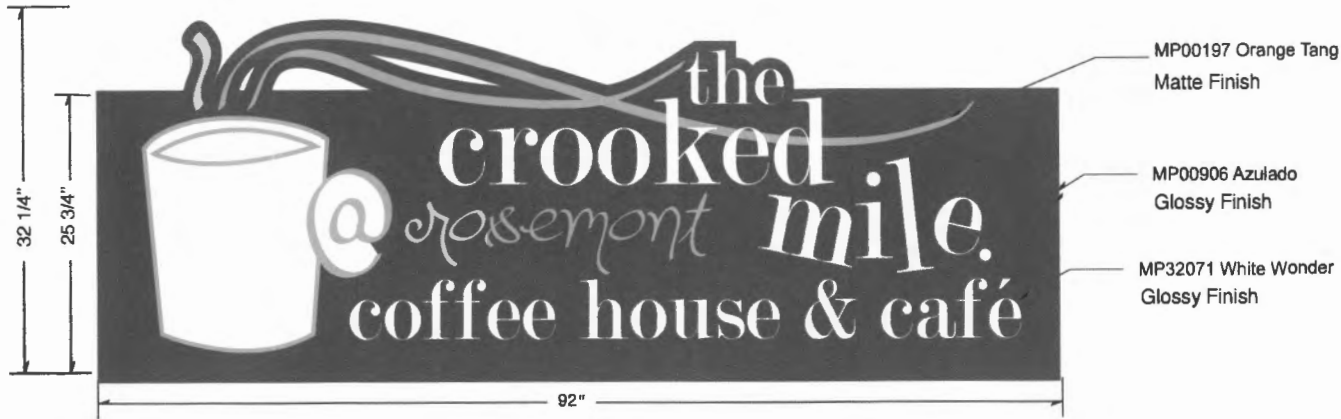

FROM BRIGHTON



2 identical signs

FROM STEPHENS



**Job Specifications**

Customer Name: The Crooked Mile  
 Job Description: MDO Building Sign  
 Sales Rep: JK  
 Drawn By: JK  
 Job Number: 1229  
 Revision Version #: 8  
 Date: 1.24.2013  
 File Location: Crooked Mile/1229

**WELCH SIGNAGE**  
 and digital graphics

7 Lincoln Ave. - Scarborough, ME 04074  
 Phone: 207.883.6200 800.615.4600  
 Fax: 207.883.6288 800.275.6900  
 www.welchsign.com

**Materials**

Substrate: 3/4" MDO  
 Printed Vinyl: NA  
 Cut Vinyl Colors: NA

**Machine Process**

Application: Painted 1/2" Dimensional Lettering  
 Sides: Single Sided  
 Artboard Size: 1:10  
 Icut: No  
 Cut Contour: No

**Finishing**

Edges: West System  
 Corners:  
 Hardware: S.S. Studs, Nut/Bolt, Lag as needed  
 Tape: NA  
 Color Matches: See Drawing

Approved By: \_\_\_\_\_ Date: \_\_\_\_\_

**DISCLAIMER:** Welch is not responsible for the output of customer supplied files or logos. It is the customers responsibility to make sure they have supplied the files in the correct resolution and PMS colors. We would be happy to answer any questions regarding file setup. Please visit [www.welchusa.com/artwork](http://www.welchusa.com/artwork) for file information  
**VEHICLES:** Although Vehicle Graphics are meant to last 3-5 years, Welch will only warranty the replacement of vehicle graphics 60 days from the proof date. Graphics are a temporary advertisement. Please note that sunlight, bad weather, rocks, pressure washing and incorrect care of your graphics can and will shorten their life span.