

Sheet Notes

- SEE GENERAL NOTES ON COVER SHEET.
- ALL PCOD WAS DONE WITHOUT A BLDG. PERMIT AND IS DOCUMENTED IN THIS SET RETROACTIVELY FOR CITY CEO.
- ALL WORK PREVIOUSLY DONE (WITHOUT BUILDING PERMIT) AFTER CURRENT OWNER IS SHOWN AS NEW WORK EVEN IF IT CURRENTLY EXISTS. PER PORTLAND CODE ENFORCEMENT OFFICE.
- NO ACCESS TO BASEMENT BY TENANTS.

No.	Revision / Issue	Date

ALBAO ENTERPRISES
92 BROADWAY
ROCKLAND, ME 04841

Tel: (310) 963-7670
Fax: (866) 283-1199

E- MARIO@ALBAOENTERPRISES.COM

STEVE RUSZKAI, ARCHITECT

17 POND SHORE DRIVE
CUMBERLAND, ME 04021

Tel: (207) 408-9913
Fax: (207) 809-5990

E- SRUSZKA@MAINE.RR.COM

BAO BAO INVESTMENT, INC.
PORTLAND, ME

TEL (207) 879-7600

AN APARTMENT RENOVATION FOR:

STEVENS AVE. APARTMENTS
209 STEVENS AVE.
PORTLAND, ME 04102

Issued: 15 JULY 2011


Scale: AS NOTED 0 1/2" 1"

Drawn By: MA & SPR

Reviewed By:

BASEMENT & 1ST FLR PLANS

A-1.0

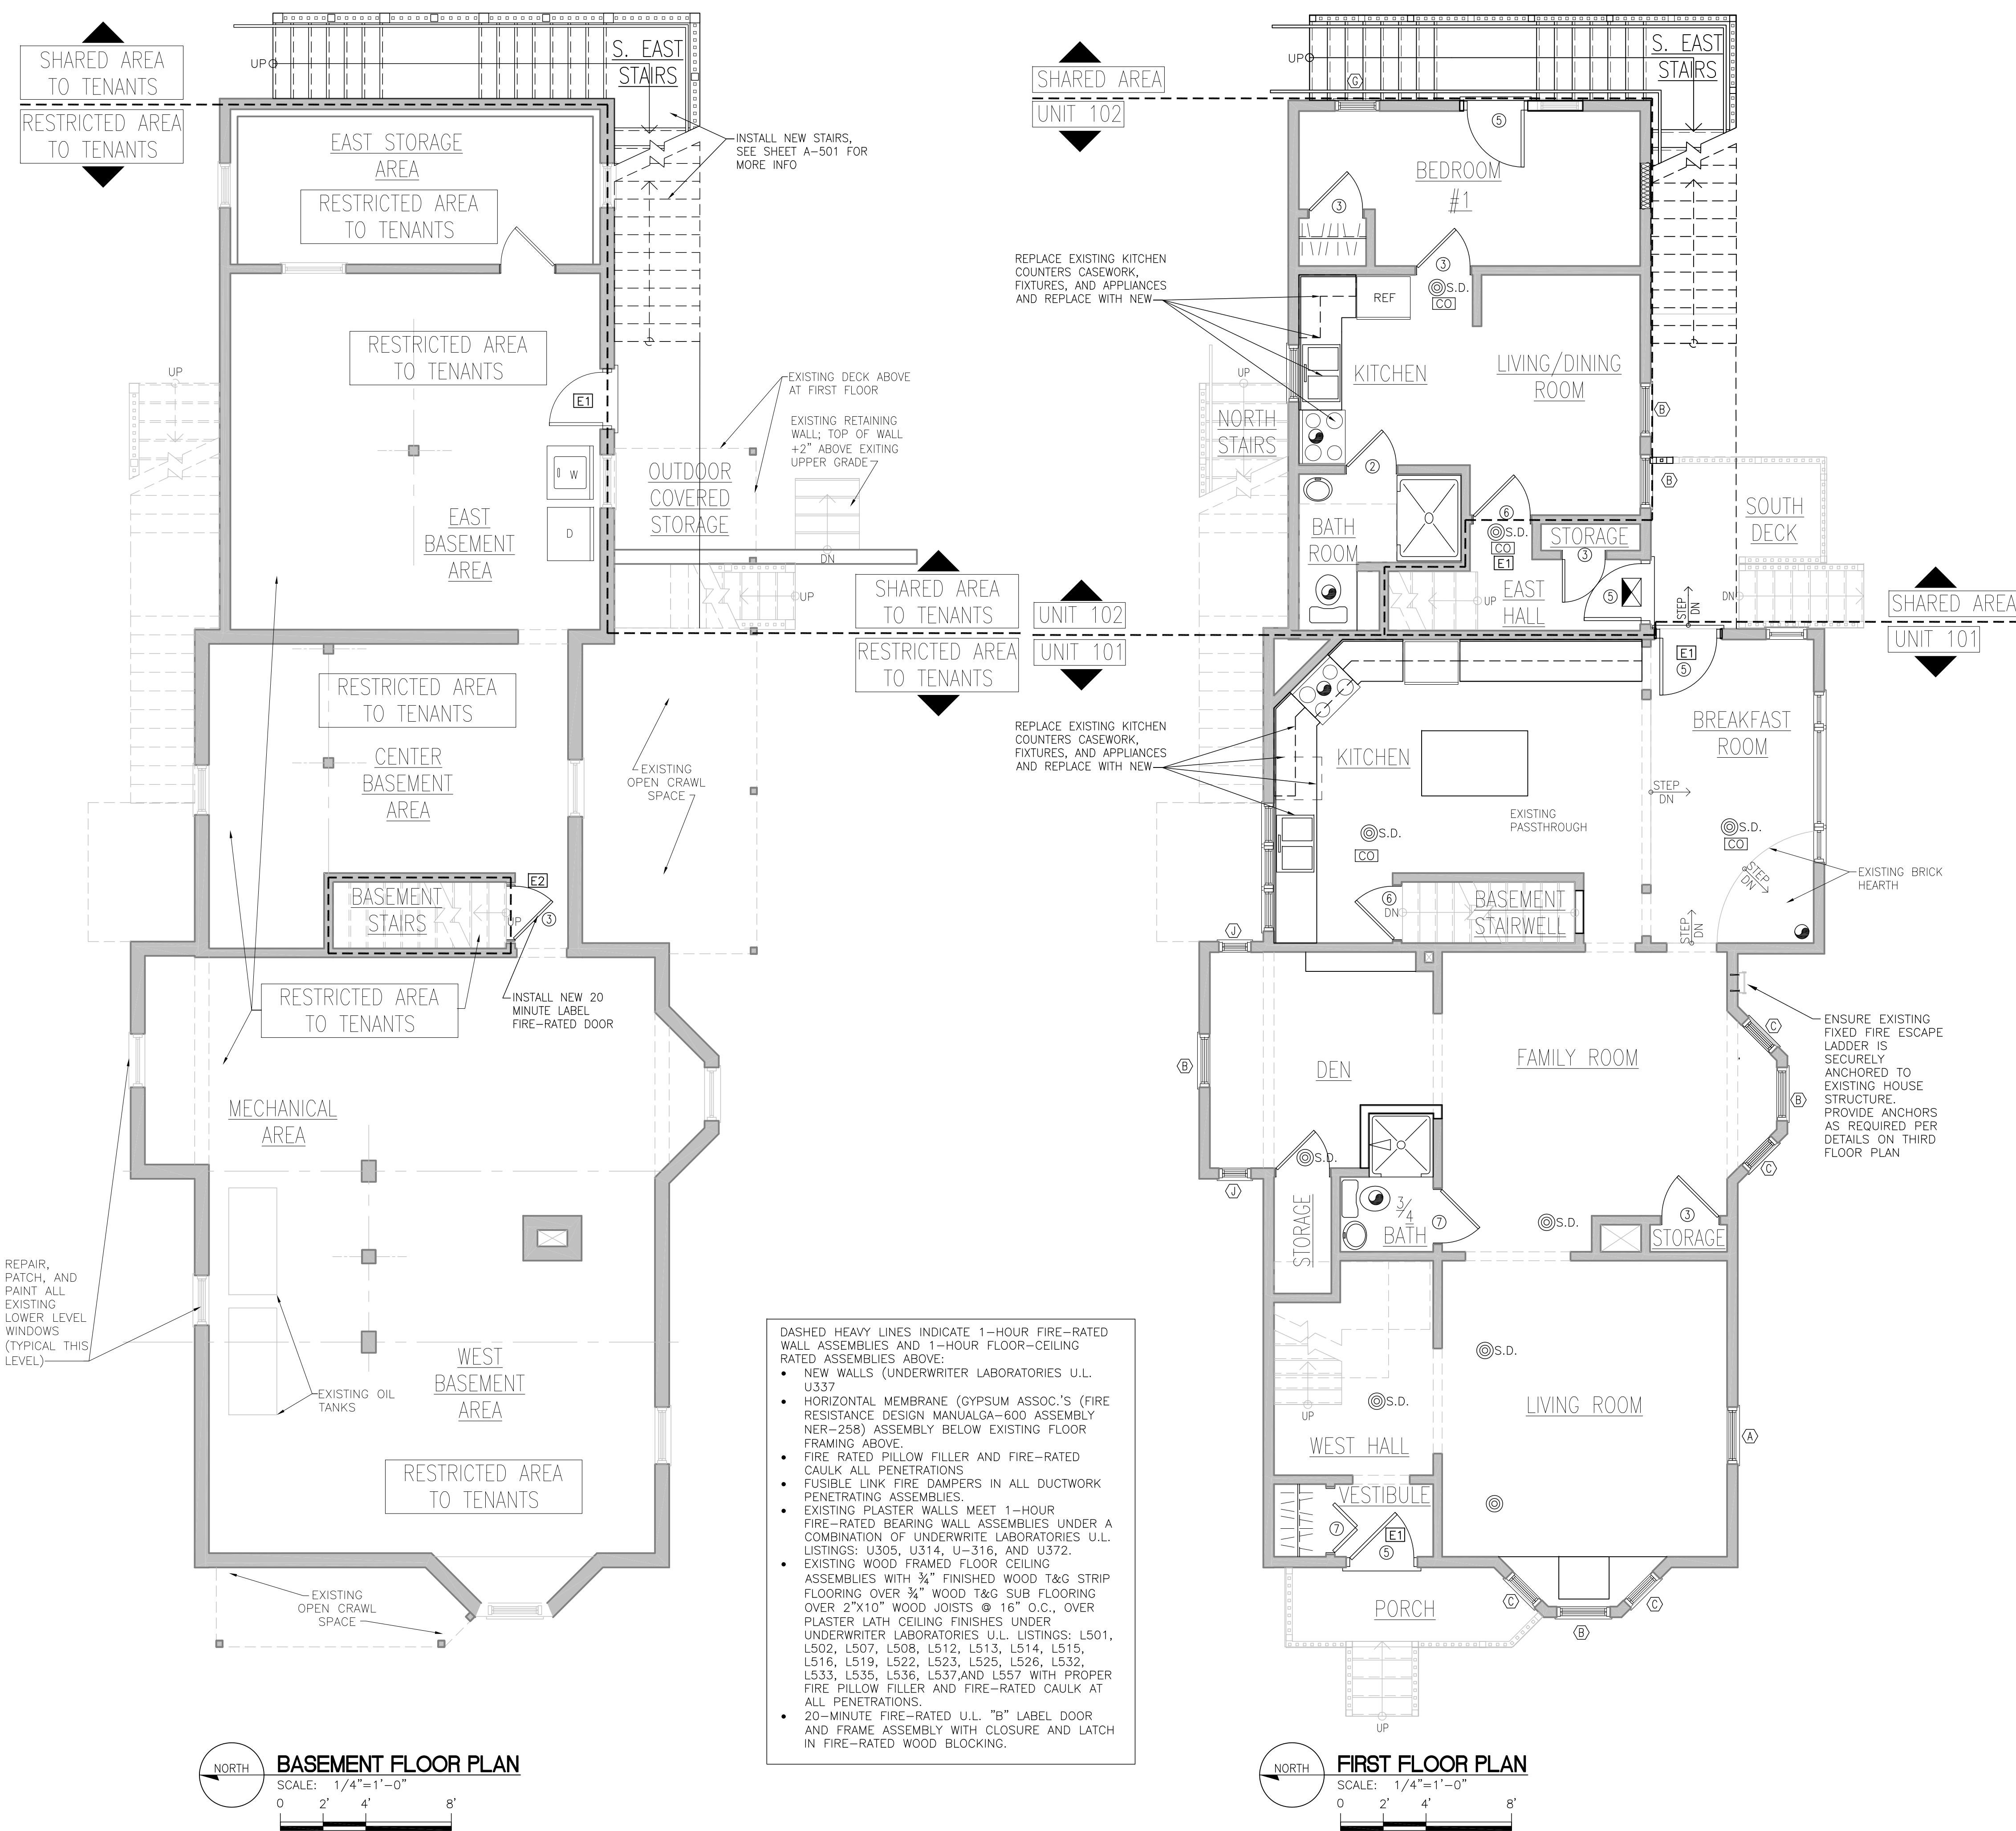

C:\HOWARD_TEE\STEVENS\DRAWINGS\STEVENS_A-1.0_BSMT_1ST_FLR_PLANS.rvt, 7/15/2011 9:01:59 AM, ABBE PDF - ARCH D, CRAY, P3, ARCH D, I1