

DRAWINGS ARE PROVIDED BY HAMMOND LUMBER COMPANY AS A SERVICE TO ITS CUSTOMERS AND ARE INTENDED FOR INFORMATIONAL AND ILLUSTRATIVE PURPOSES ONLY. THE INFORMATION PRESENTED IN THIS DRAWING IS FOR GENERAL INFORMATION ONLY. HAMMOND LUMBER COMPANY SHOULD NOT BE USED AS A BASIS FOR CONSTRUCTION. HAMMOND LUMBER COMPANY SUGGESTS THAT ITS CUSTOMERS SEEK THE ADVICE OF A PROFESSIONAL ARCHITECT OR ENGINEER. HAMMOND LUMBER COMPANY DISCLAIMS ANY LIABILITY FOR CONSTRUCTION AND DAMAGES OF ANY KIND, INCLUDING REASONABLE ATTORNEY'S FEES, ARISING FROM THE USE OF THESE DRAWINGS IF THE CUSTOMER DESIRES TO PROCEED FURTHER. HAMMOND LUMBER COMPANY DISCLAIMS ANY LIABILITY IF THEY ARE SO USED.


REV	DATE	DESCRIPTION
1	02/21/15	
2	01/27/16	
3	01/29/16	
4	03/04/16	

Friday, March 04, 2016  
 DJH  
 SCALE: AS NOTED  
 1 OF 4

MTW  
 DJH  
 POR

ENY CONSTRUCTION  
 MUDROOM & GARAGE  
 PORTLAND, ME

JARRETT

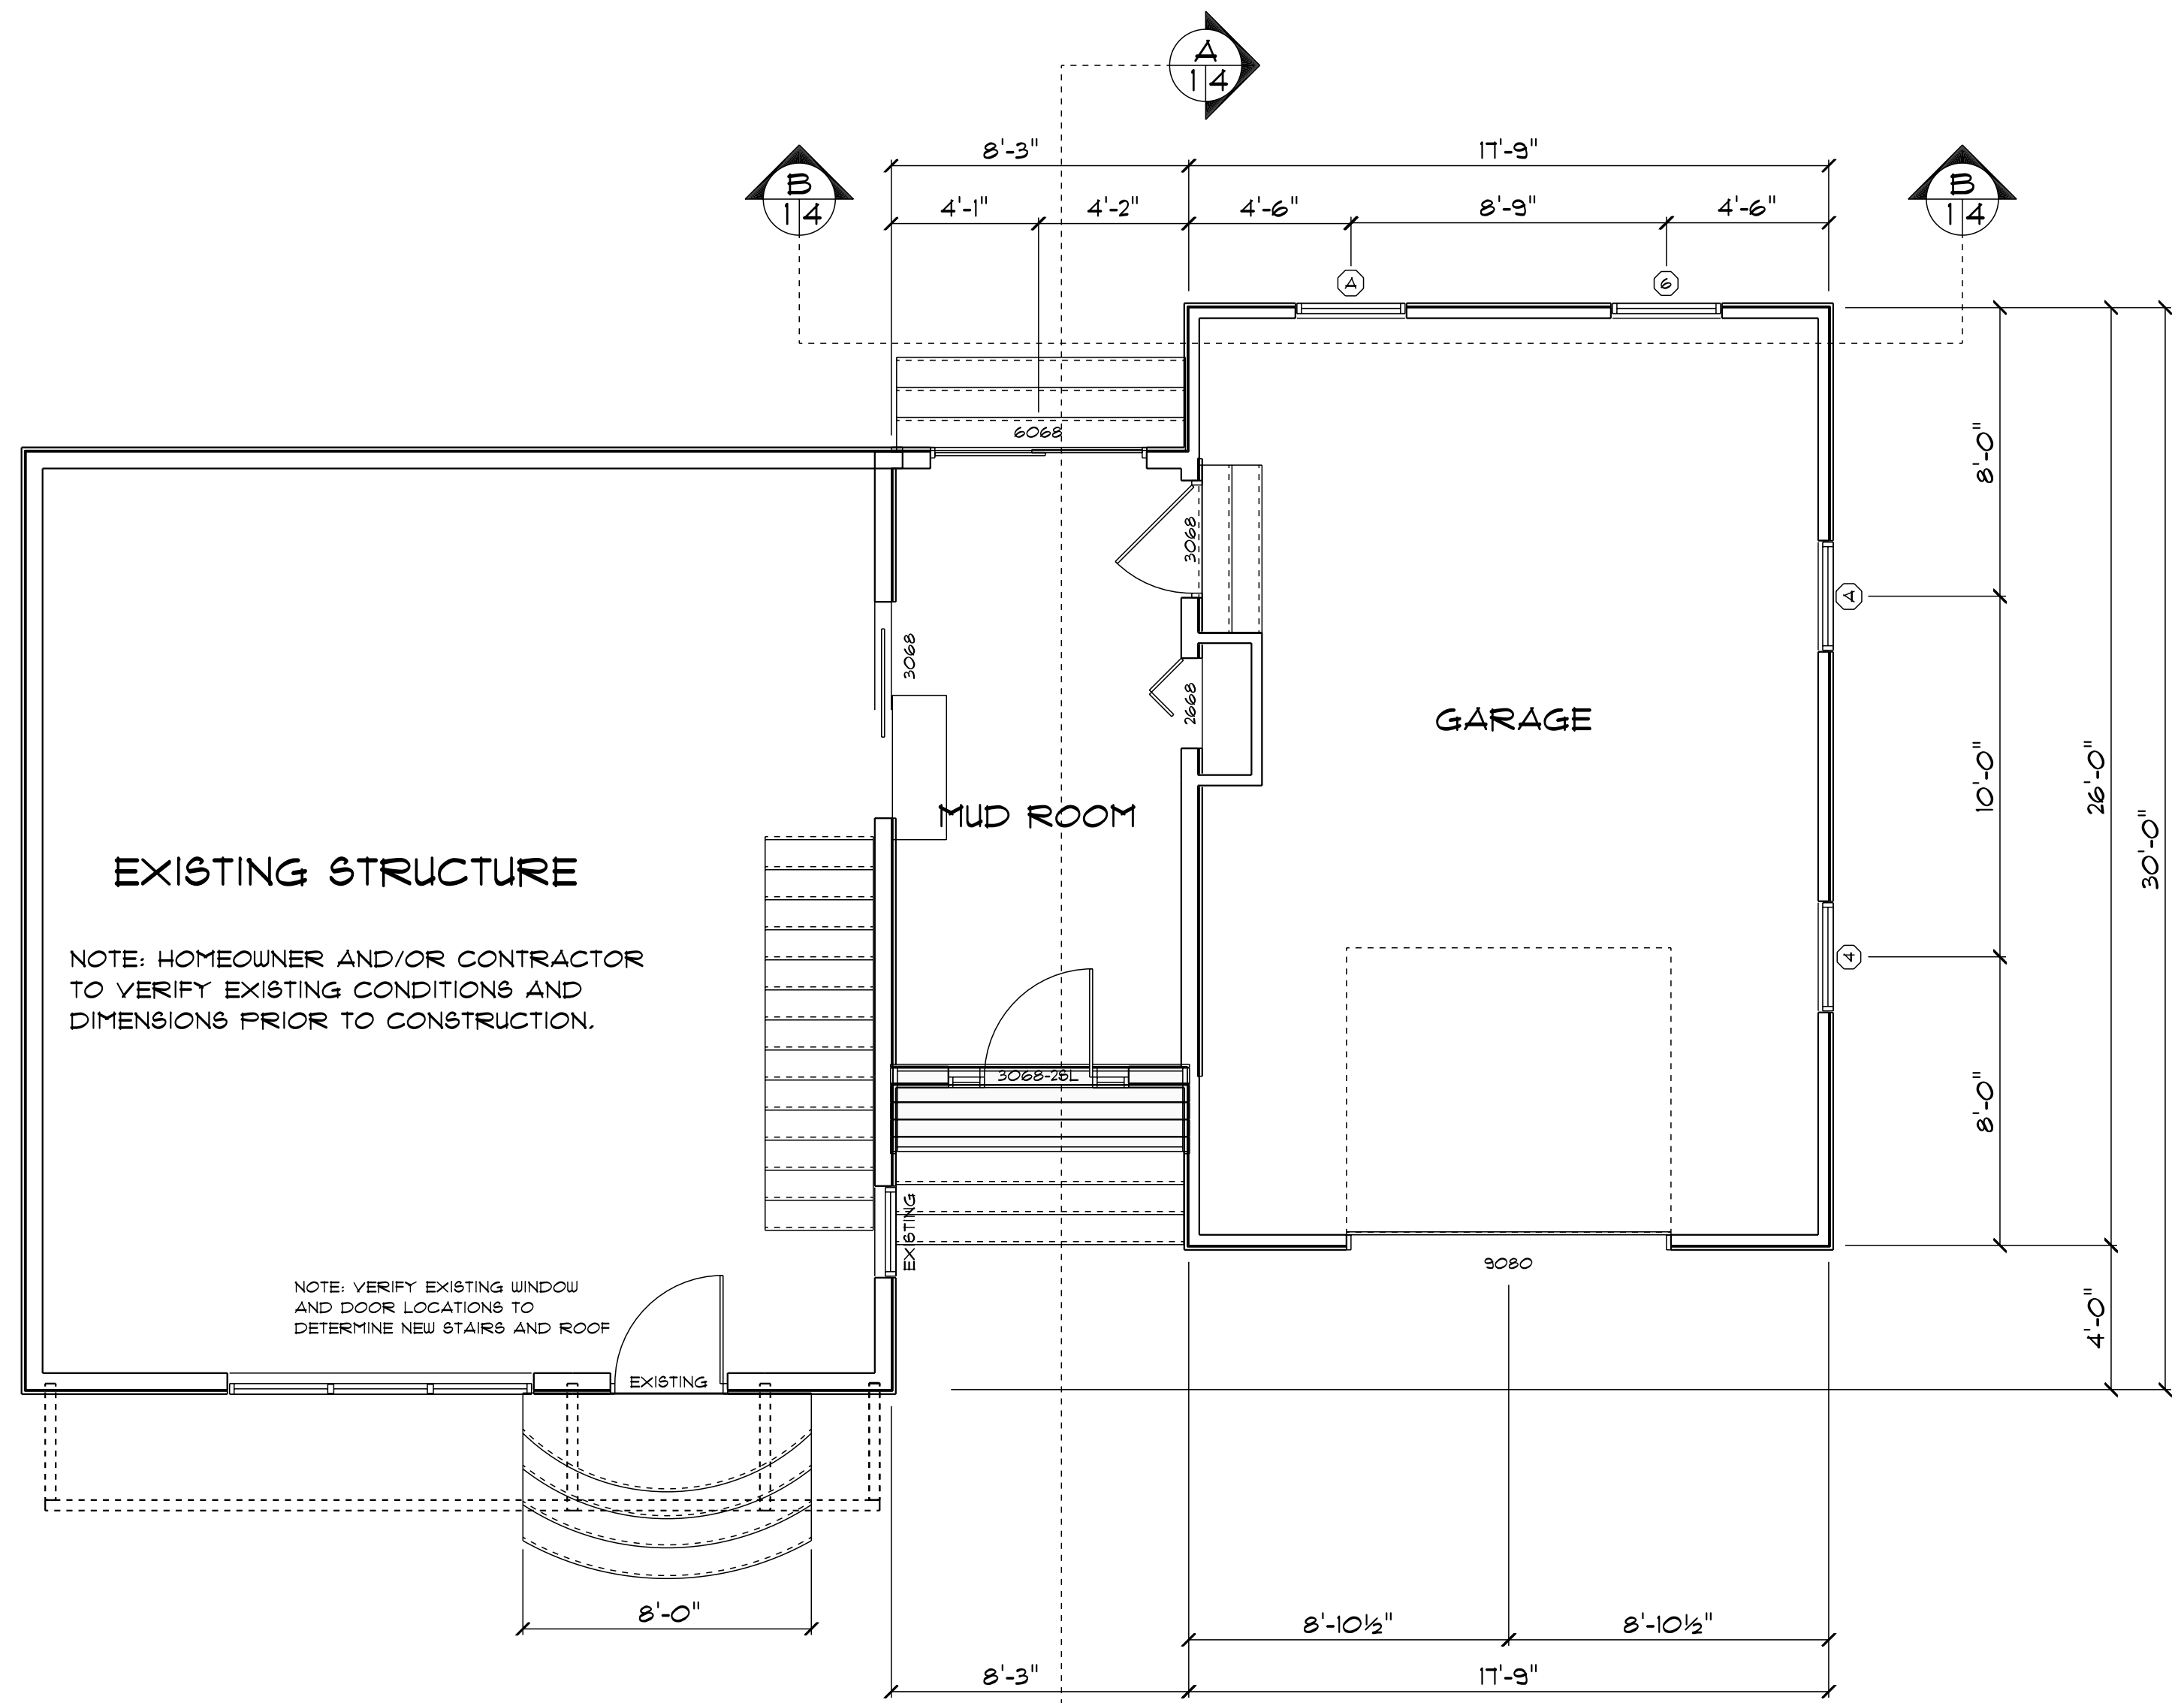


**MAIN FLOOR**  
 SCALE: 1/4" = 1'-0"

AREA SCHEDULE

NAME	AREA
GARAGE	462 sq. ft.
MUDROOM	141 sq. ft.

OPENING SCHEDULE

OPENING ID	COUNT	SIZE	EGRESS	TEMPERED GLASS	HEADER SIZE & TYPE
A	2	3046	No	No	2X8 SPF 3PLY
B	1	2230	No	No	2X8 SPF 3PLY
C	2	2232	No	No	2X8 SPF 3PLY
C	1	2232	No	No	2X8 SPF 3PLY
D	1	2020	No	Yes	2X8 SPF 3PLY
E	1	2020	No	No	2X8 SPF 3PLY
6068 GLIDING	1	6068	YES	YES	2X10 SPF 3PLY
3068-26L	1	5068	YES	YES	

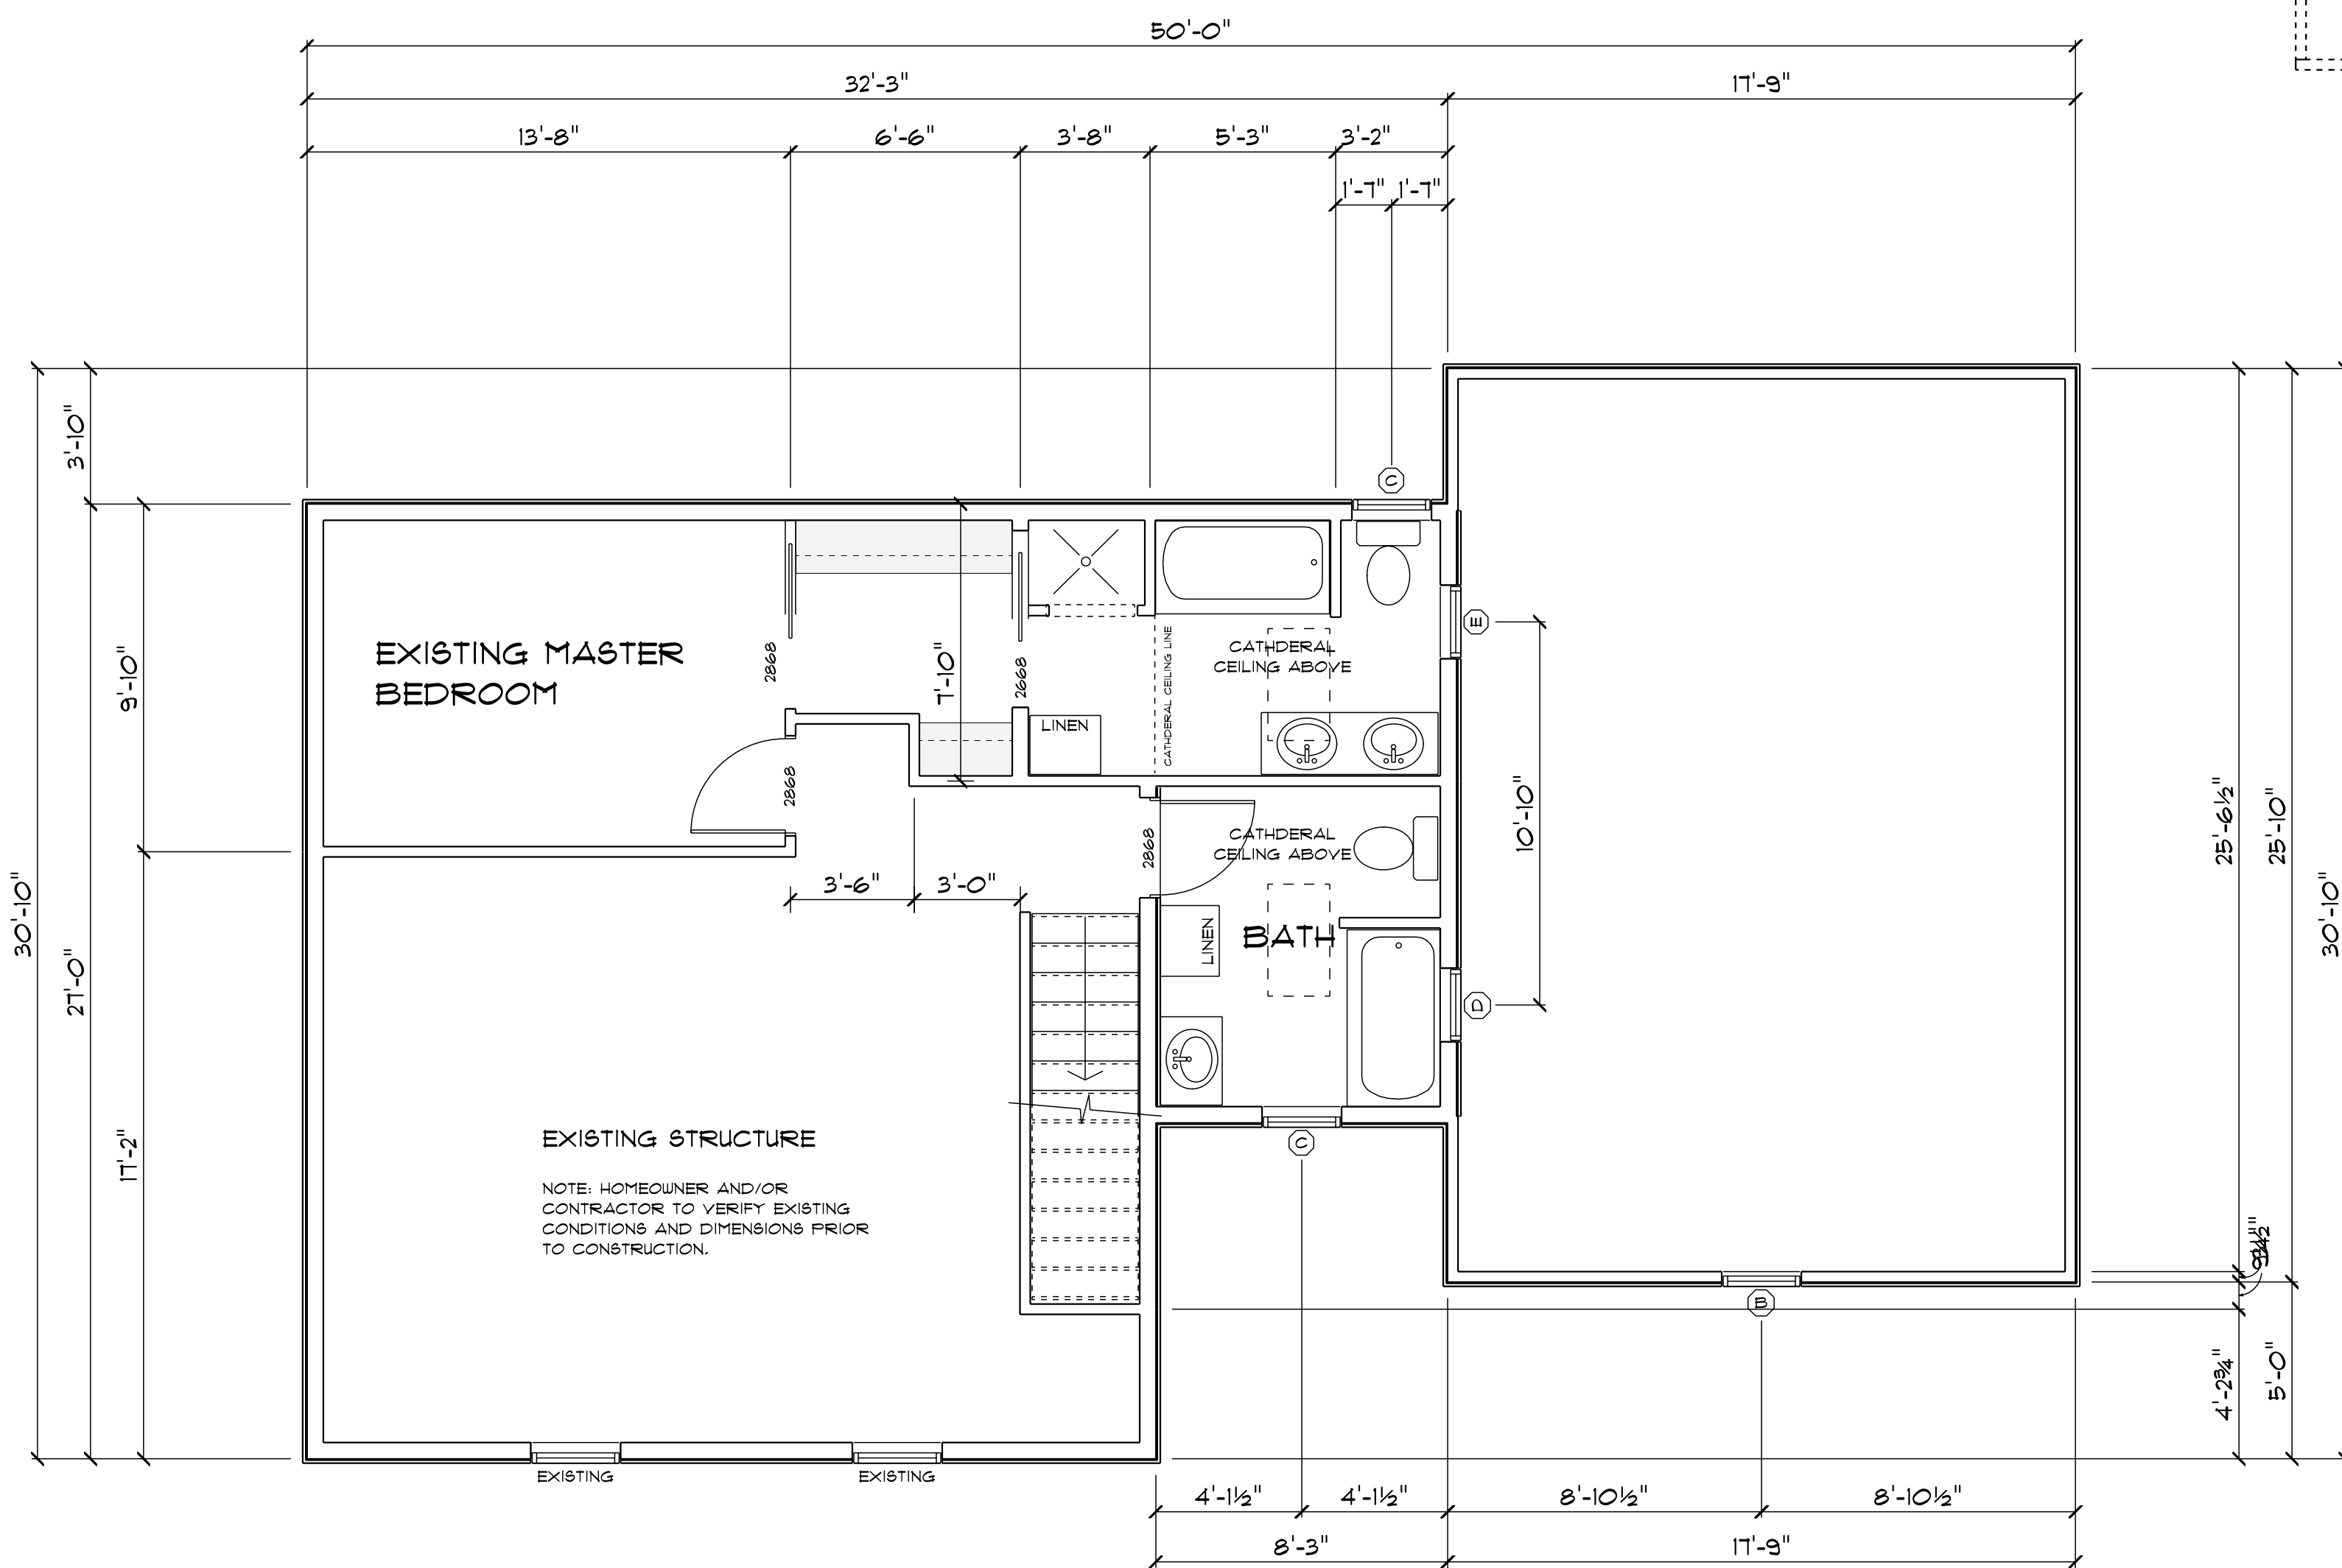

**SECOND FLOOR**  
 SCALE: 1/4" = 1'-0"