



FIRST FLOOR

957 sq ft

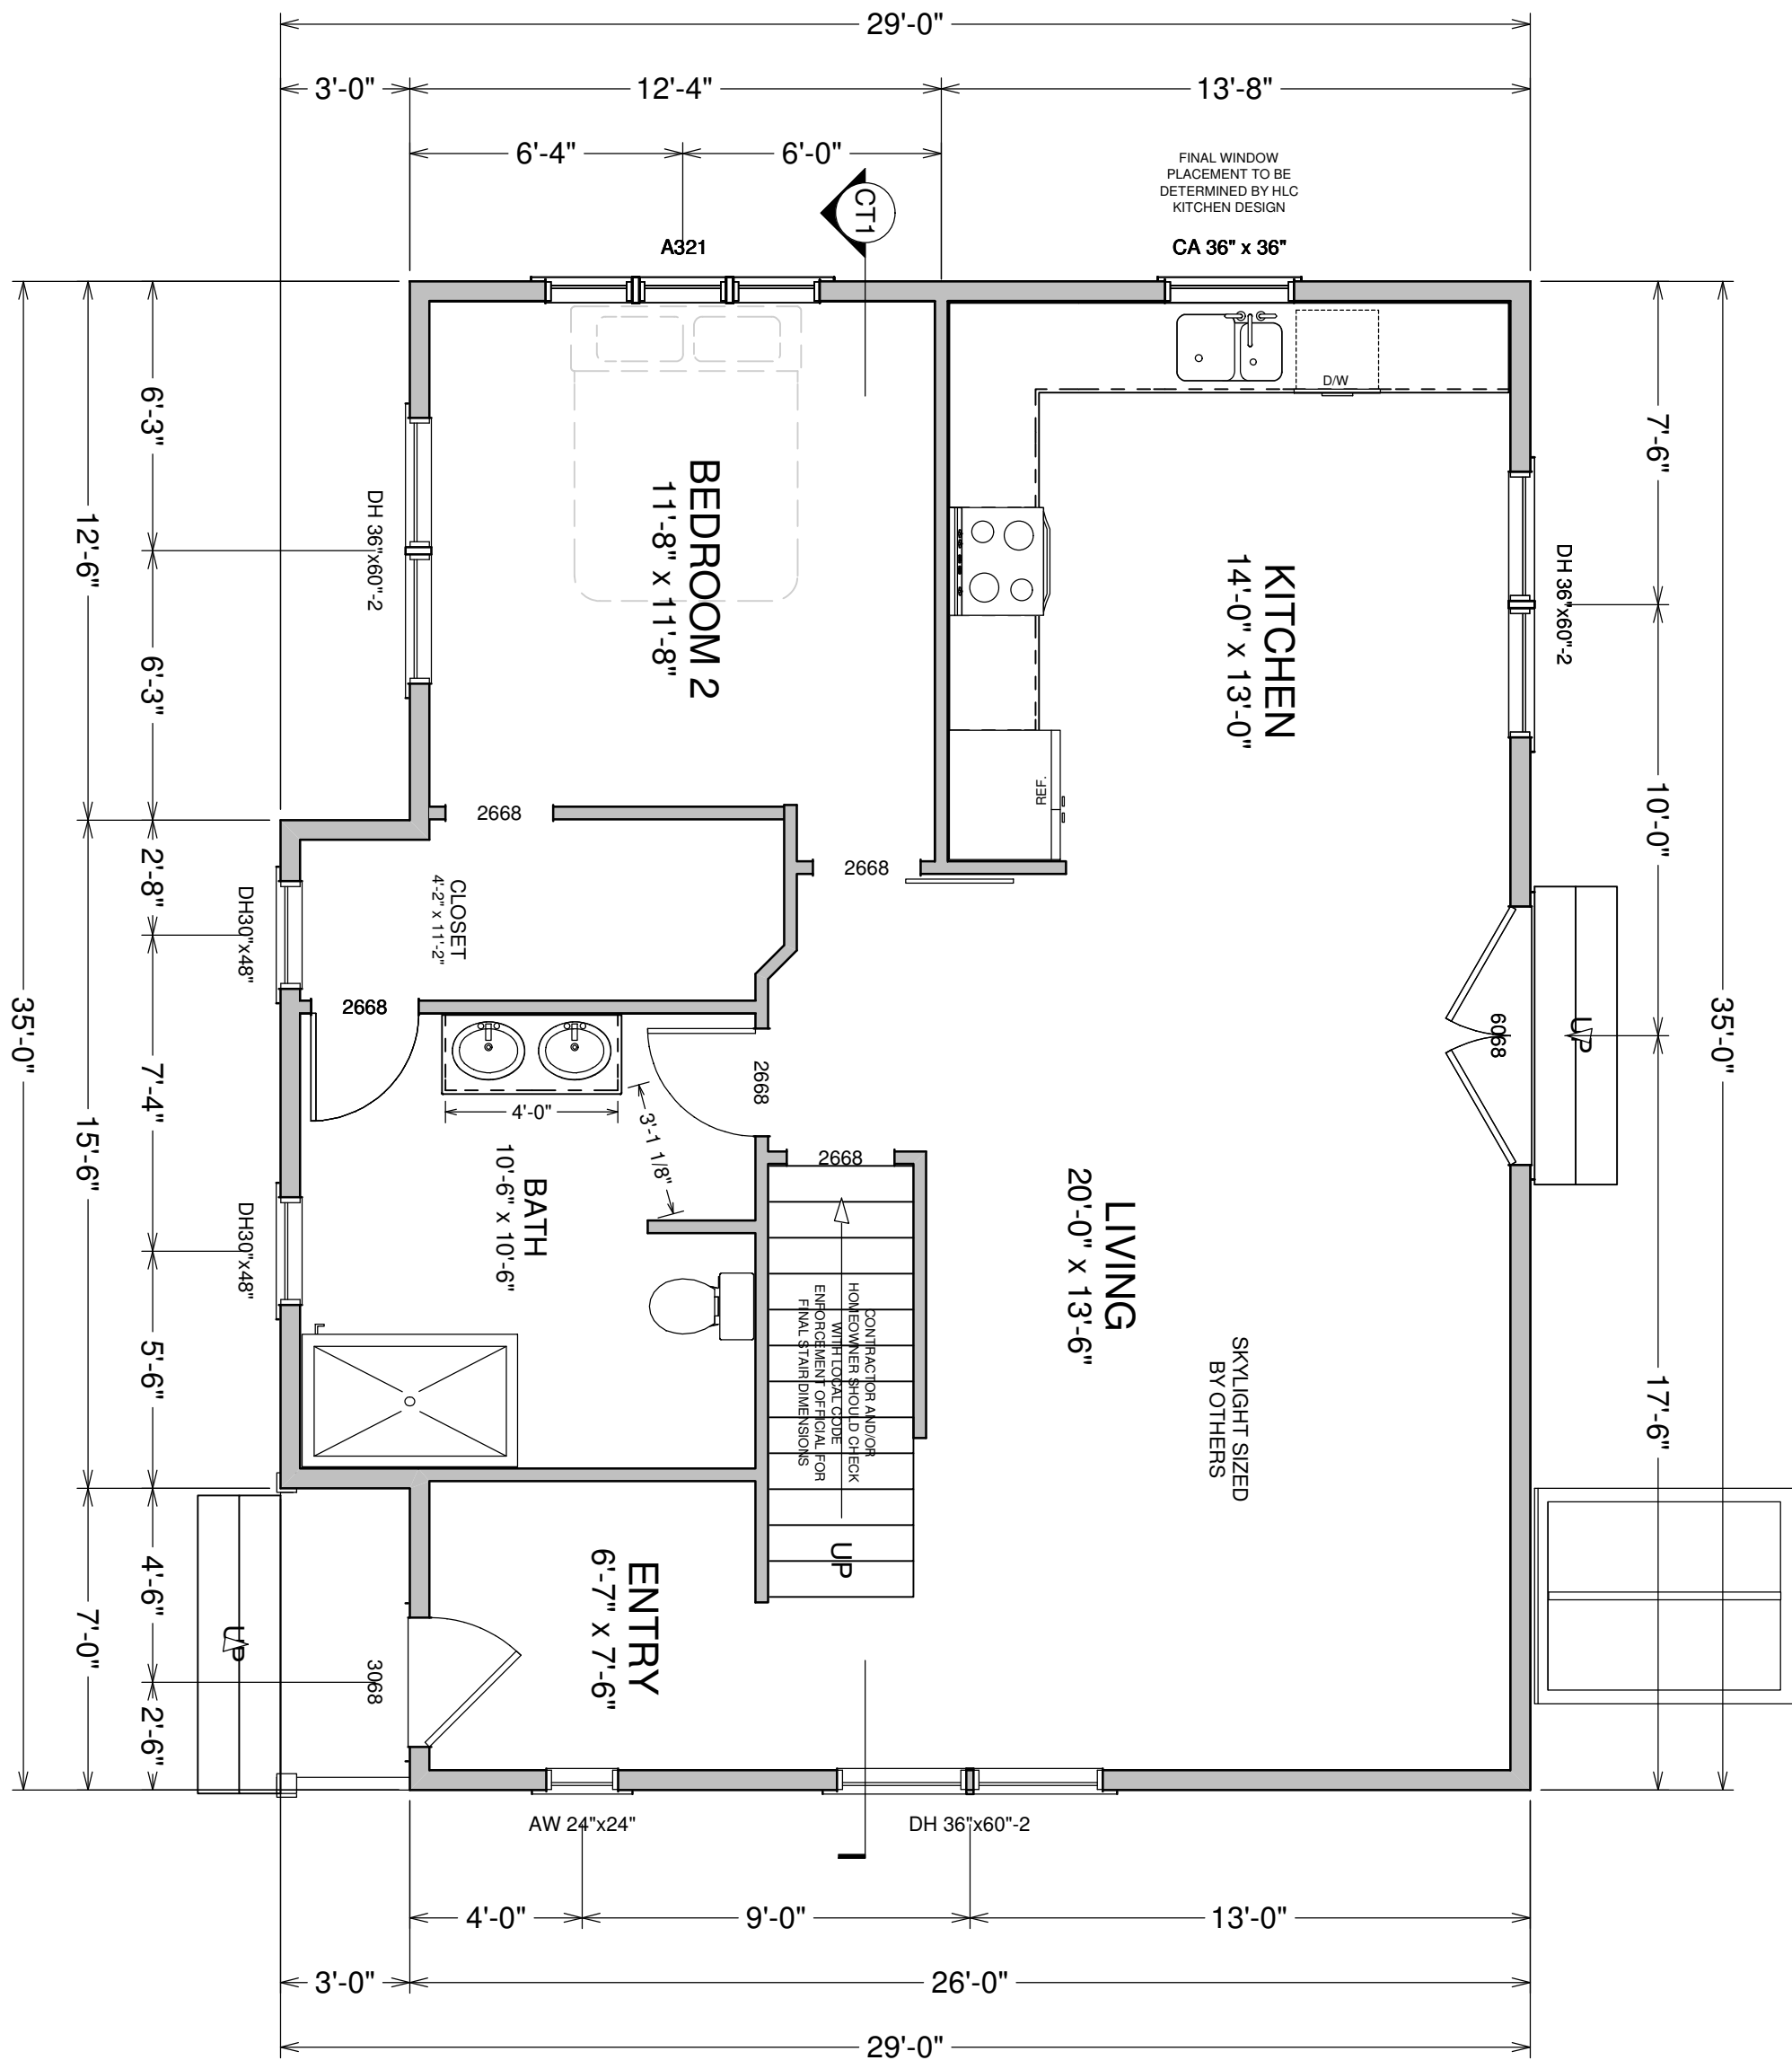

SECOND FLOOR

512 sq ft

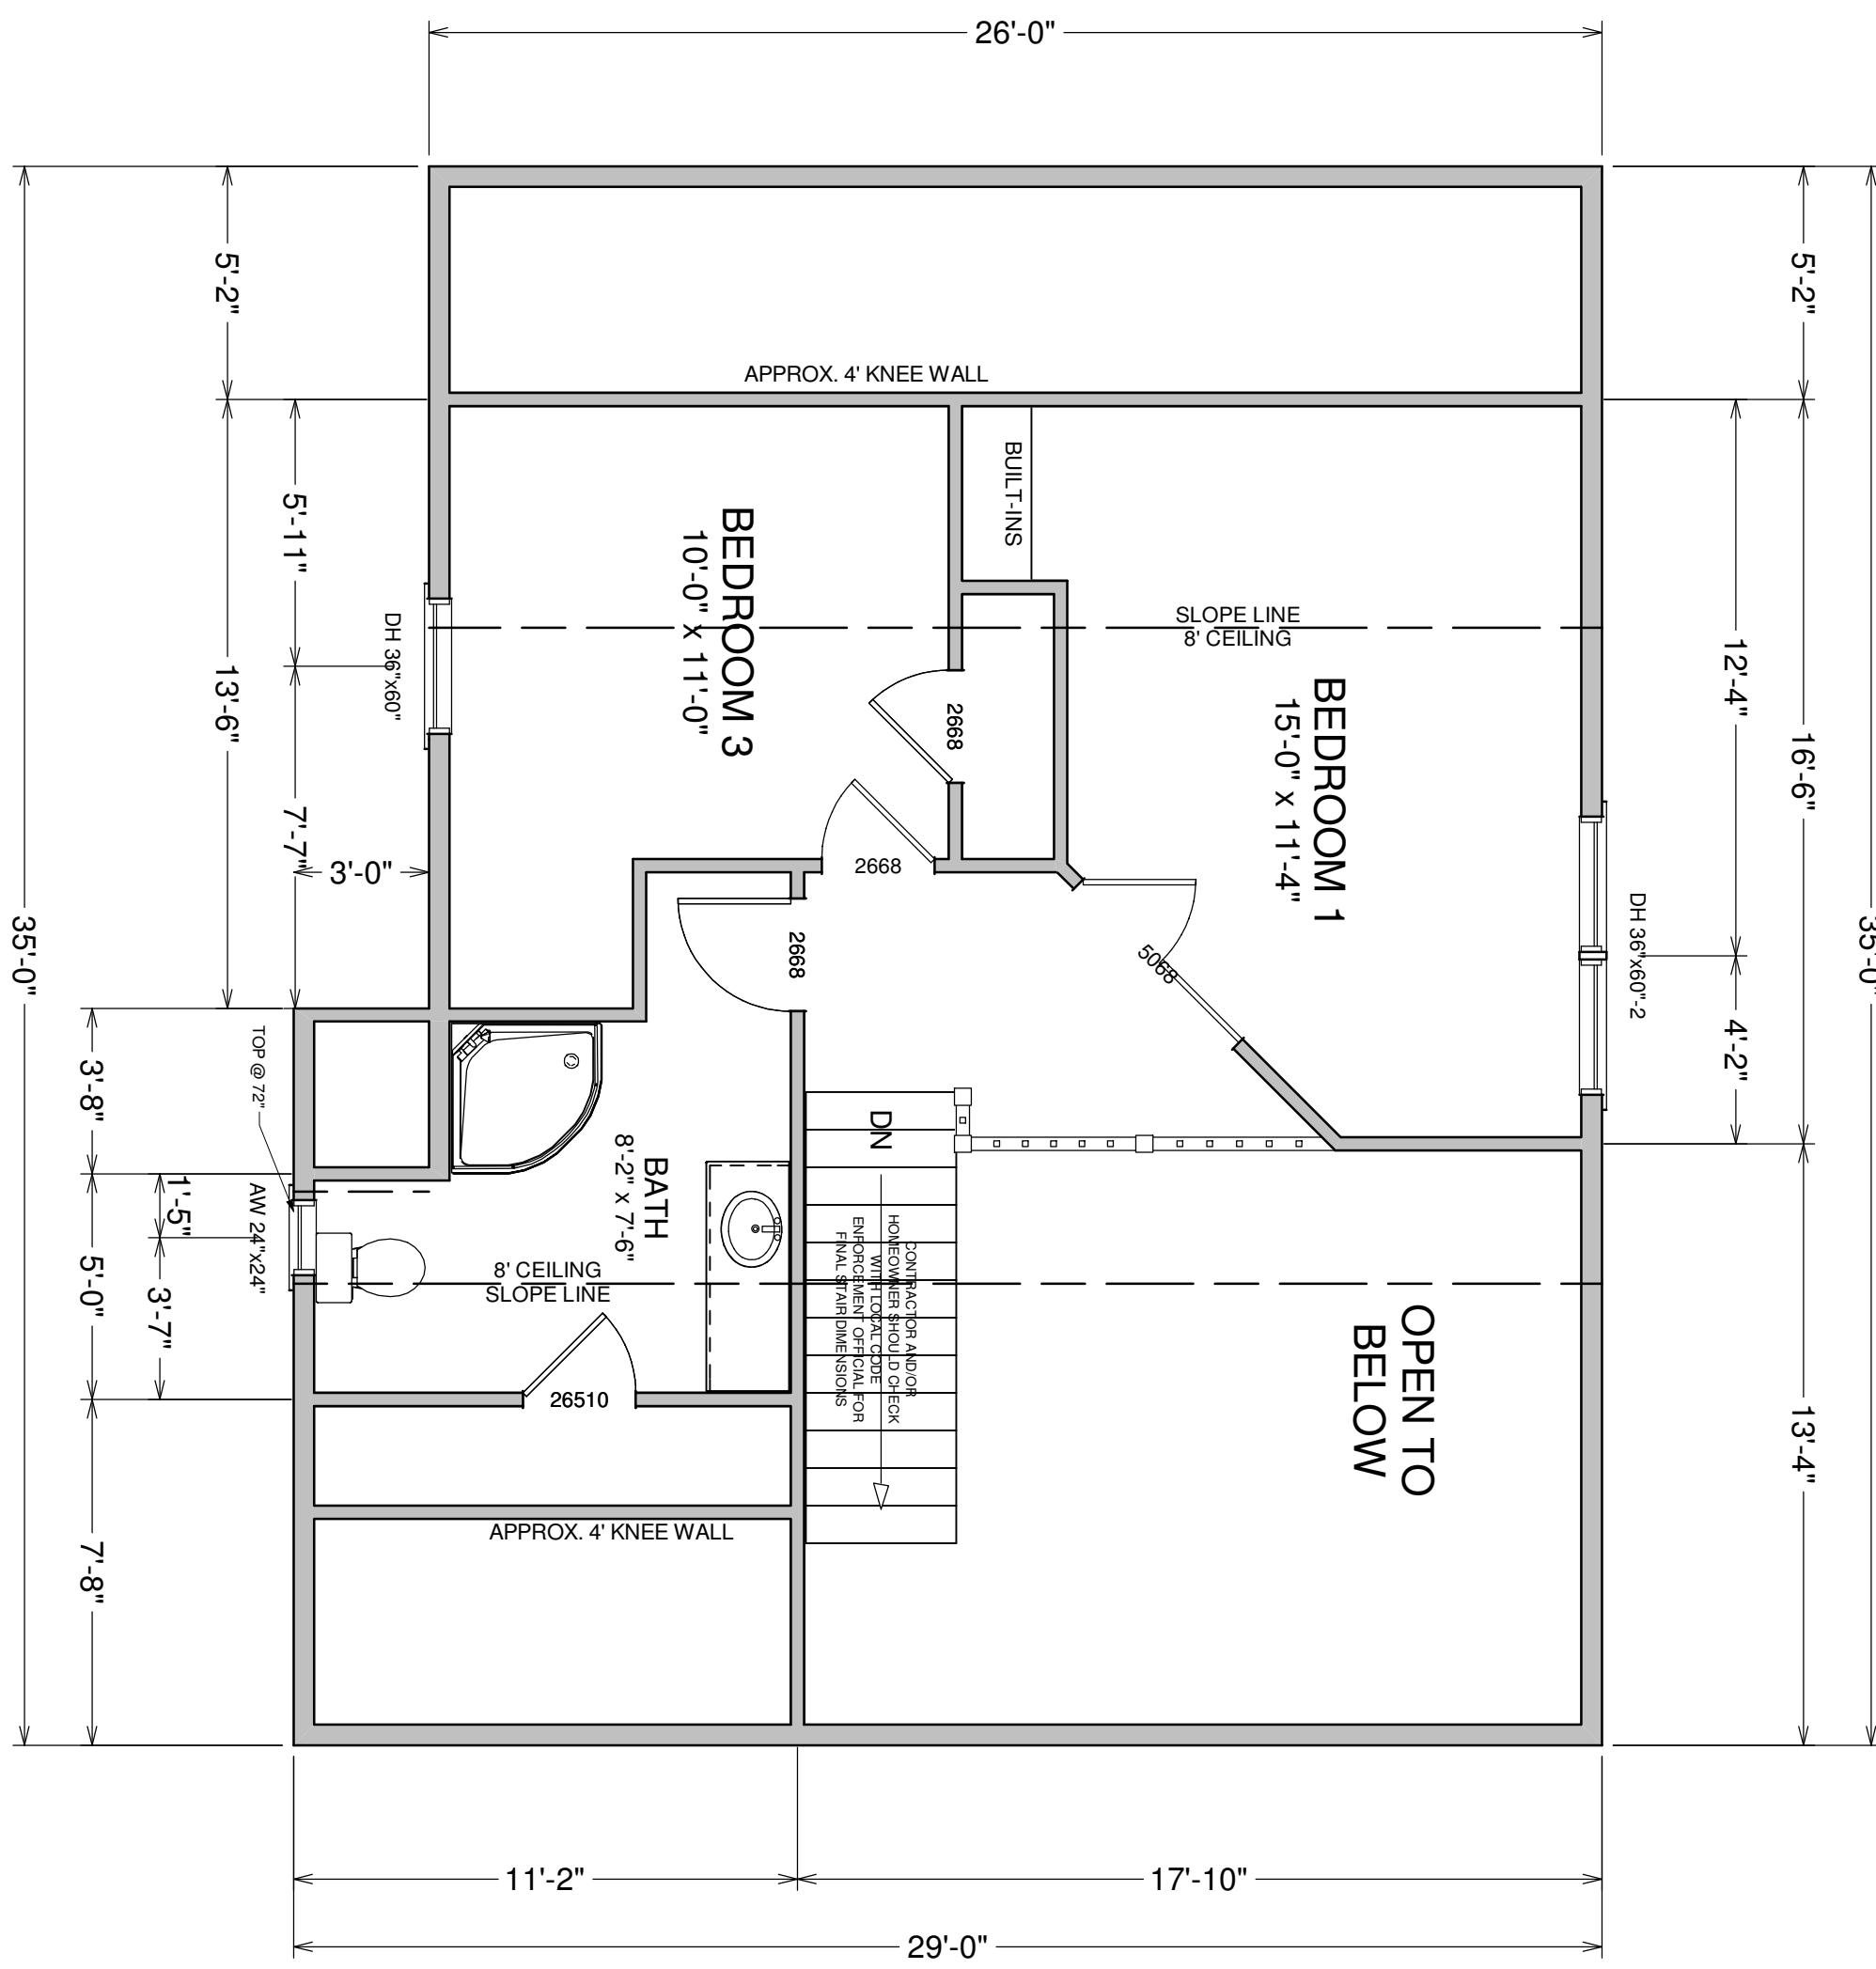

CASSI BROOKS & KIM CRABB
PORTLAND, ME

26'x35'
CAPE

PREPARED BY:
BEP
SALESPERSON:
GWH

REVISIONS	
PRE:	01/30/15
R1:	02/02/15
R2:	02/05/15
	02/06/15
FNL:	02/11/15

DRAWING NUMBER	
CP15004	
PRINT DATE	BRANCH STORE
2/11/2015	POR
DRAWING SCALE	PAGE #
1/4" = 1'0"	3 of 4

HOME PLANNING CENTER
Drafting & Estimating
Hammond Lumber Company

DISCLAIMER
DRAWINGS ARE PROVIDED BY HAMMOND LUMBER COMPANY AS A SERVICE TO ITS CUSTOMERS AND ARE INTENDED FOR INFORMATIONAL AND ILLUSTRATIVE PURPOSES ONLY. THE INFORMATION PRESENTED IN THESE DRAWINGS IS NOT PREPARED OR REVIEWED BY A REGISTERED ARCHITECT AND SHOULD NOT BE USED AS A BASIS FOR CONSTRUCTION. HAMMOND LUMBER COMPANY SUGGESTS THAT ITS CUSTOMERS SEEK THE SERVICES OF A REGISTERED ARCHITECT TO OBTAIN TECHNICAL BLUEPRINTS IF THE CUSTOMER DESIRES TO PROCEED FURTHER. DRAWINGS ARE NOT TO BE USED AS A BASIS FOR CONSTRUCTION AND HAMMOND LUMBER COMPANY DISCLAIMS ANY RESPONSIBILITY IF THEY ARE SO USED.

13 LOCATIONS TO SERVE YOU BETTER
www.hammondlumber.com

- AUBURN** 282 POLAND RD. 04210 207-784-4009 TOLL FREE 800-439-2826
- BANGOR** 1087 HAMMOND ST. 207-945-9416 TOLL FREE 866-439-2264
- BELGRADE** P.O. BOX 500 04917 207-495-3303 TOLL FREE 800-439-2354
- BOOTHBAY HARBOR** 276 TOWNSEND AVE 207-633-4474 TOLL FREE 1-866-HAMMOND
- BRUNSWICK** 20 SPRING ST. 207-729-9924 TOLL FREE 800-339-9921
- DAMARISCOTTA** 511 MAIN ST. 207-963-1200 TOLL FREE 1-866-HAMMOND
- FAIRFIELD** 5 SUMMIT ST. 04807 207-453-7322 TOLL FREE 888-439-3247
- FARMINGTON** 389 FARMINGTON FALLS RD 207-778-3518 TOLL FREE 800-439-3276
- GREENVILLE** 17 MINDEN ST. 04441 207-695-4583 TOLL FREE 800-439-4785
- PEMAQUID** 2089 BRISTOL ROAD 207-677-2281 TOLL FREE 1-866-HAMMOND
- PORTLAND** 300 RIVERSIDE ST. 04103 207-771-8880 TOLL FREE 888-439-7853
- SKOWHEGAN** 34 PENNELL ST. 04978 207-474-8122 TOLL FREE 800-439-7569