



44 BARTLETT STREET  
FOUNDATION DETAIL - FROST WALL

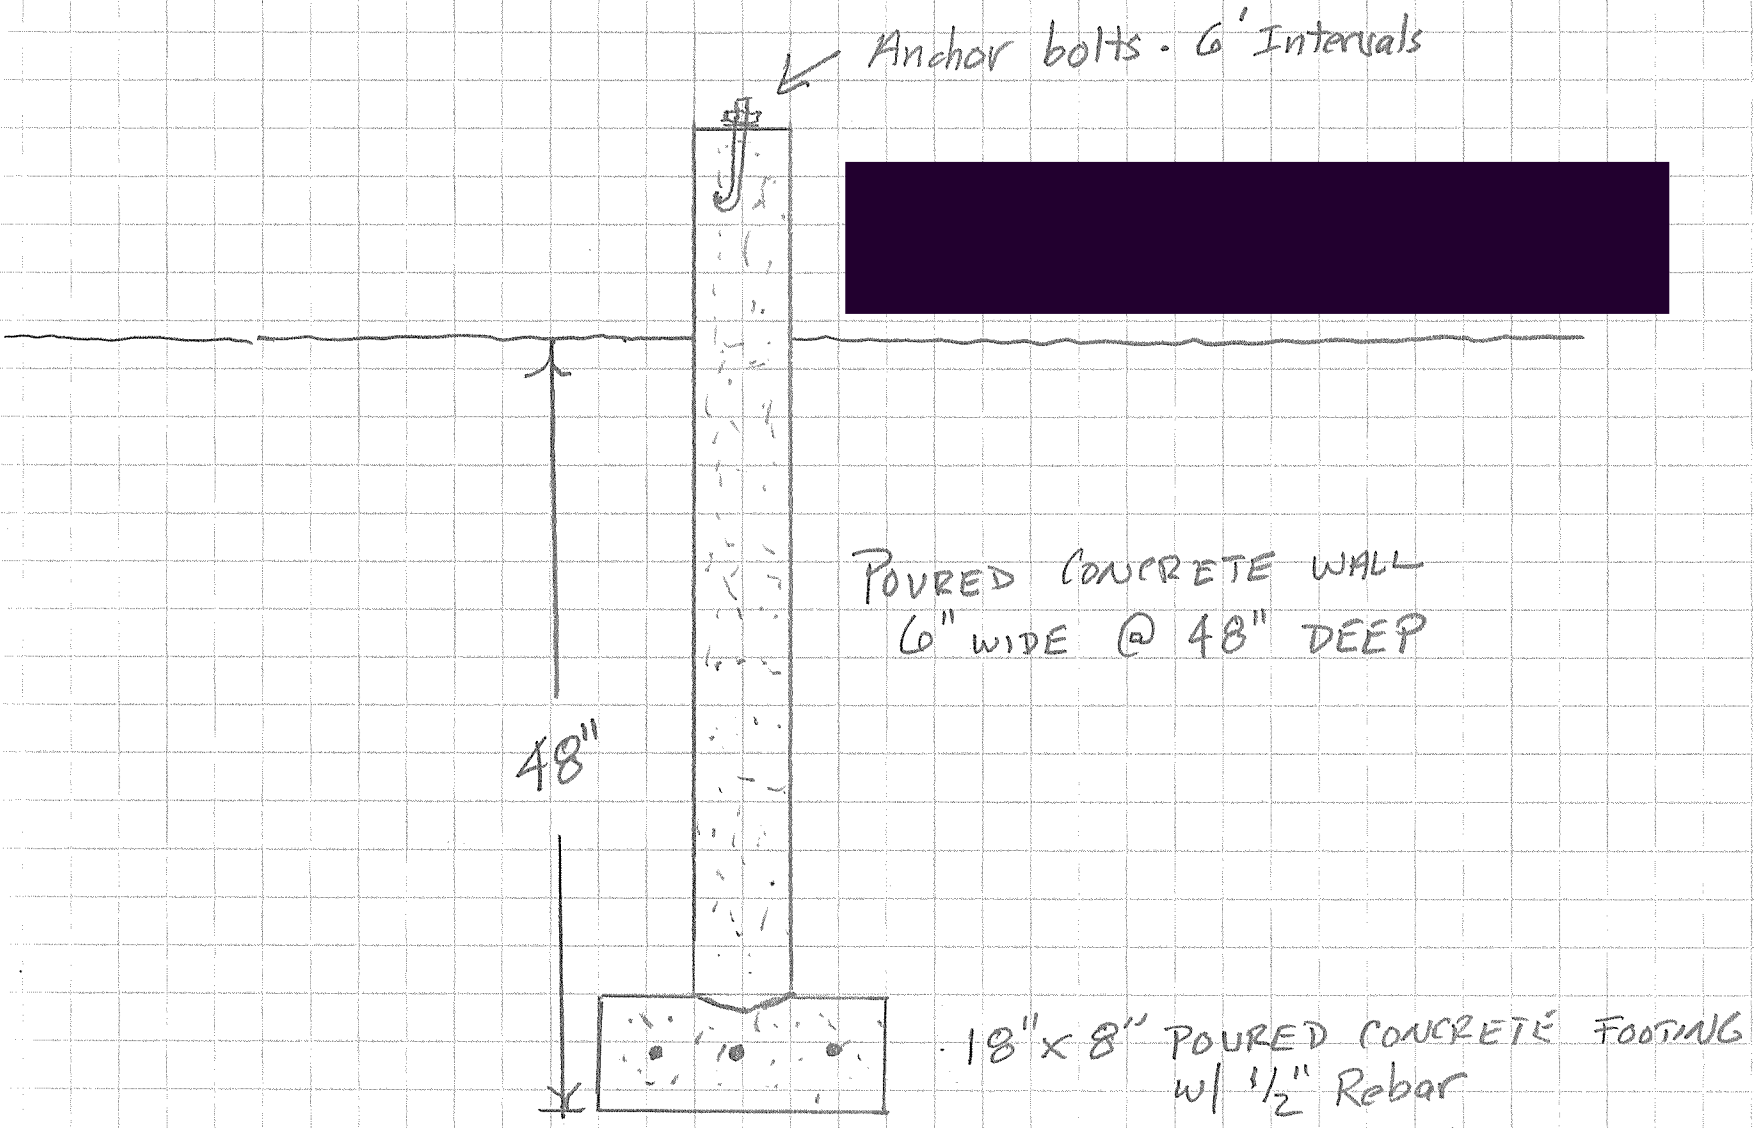

Anchor bolts - 6' Intervals

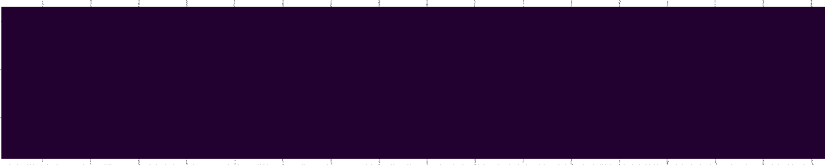

48"

POURED CONCRETE WALL  
6" WIDE @ 48" DEEP

18" x 8" POURED CONCRETE FOOTING  
w/ 1/2" Rebar