


1 FLOOR PLAN
 SCALE: 1/4" = 1'-0"

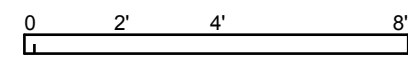


↓ ↓ ↓ ↓ ↓
KAPLAN THOMPSON
 ARCHITECTS
 424 FORE ST., PORTLAND, ME 04101
 207-842-2888 FAX:842-2828

PROJECT:
95 MADELINE
 THOMPSON / SCHEINTAUB
 95 MADELINE ST.
 PORTLAND, ME

DRAWING: **ROOF PLAN**

SCALE: _____ DRAWN BY: JJT
 DATE: **MAY 23, 2014** REVISED: _____

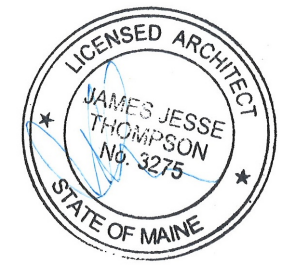

A5