


1 FLOOR PLAN
 SCALE: 1/4" = 1'-0"

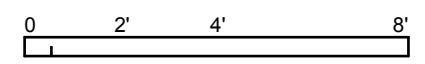

KAPLAN THOMPSON
 ARCHITECTS
 424 FORE ST., PORTLAND, ME 04101
 207-842-2888 FAX:842-2828

PROJECT:
95 MADELINE
 THOMPSON / SCHEINTAUB
 95 MADELINE ST.
 PORTLAND, ME


DRAWING: **FOUNDATION PLAN**

SCALE:

DRAWN BY: JJT

DATE: **JUNE 24, 2014**

REVISED:

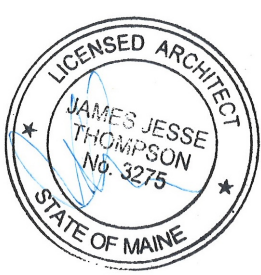

A3