


(A)

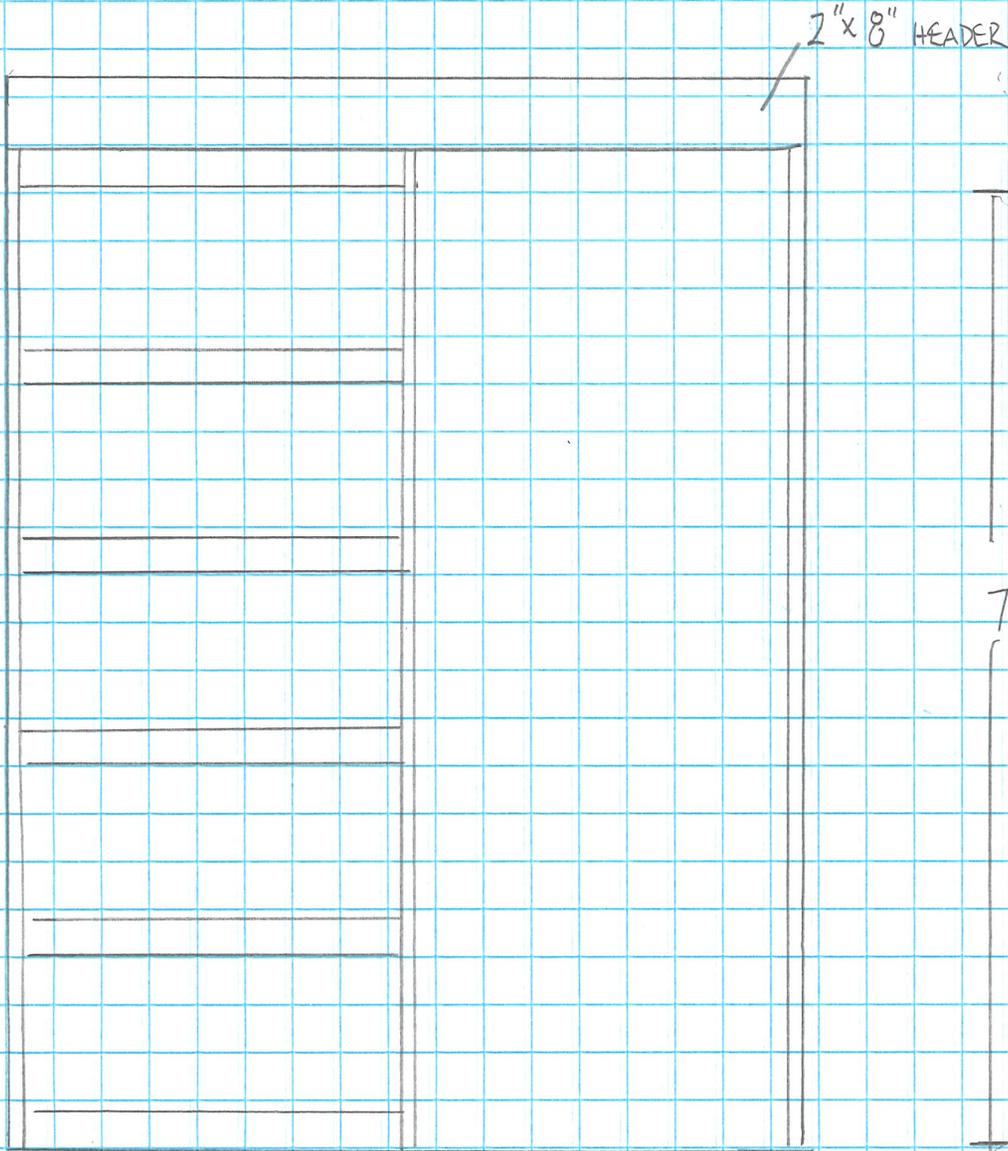

2'6" x 6'8" POCKET DOOR

(B)

