


4x6 TO SUPPORT STEEL BEAM ABOVE

INSTALL NEW 30" X 34"

REMOVING

EXISTING 30" X 34" WINDOW

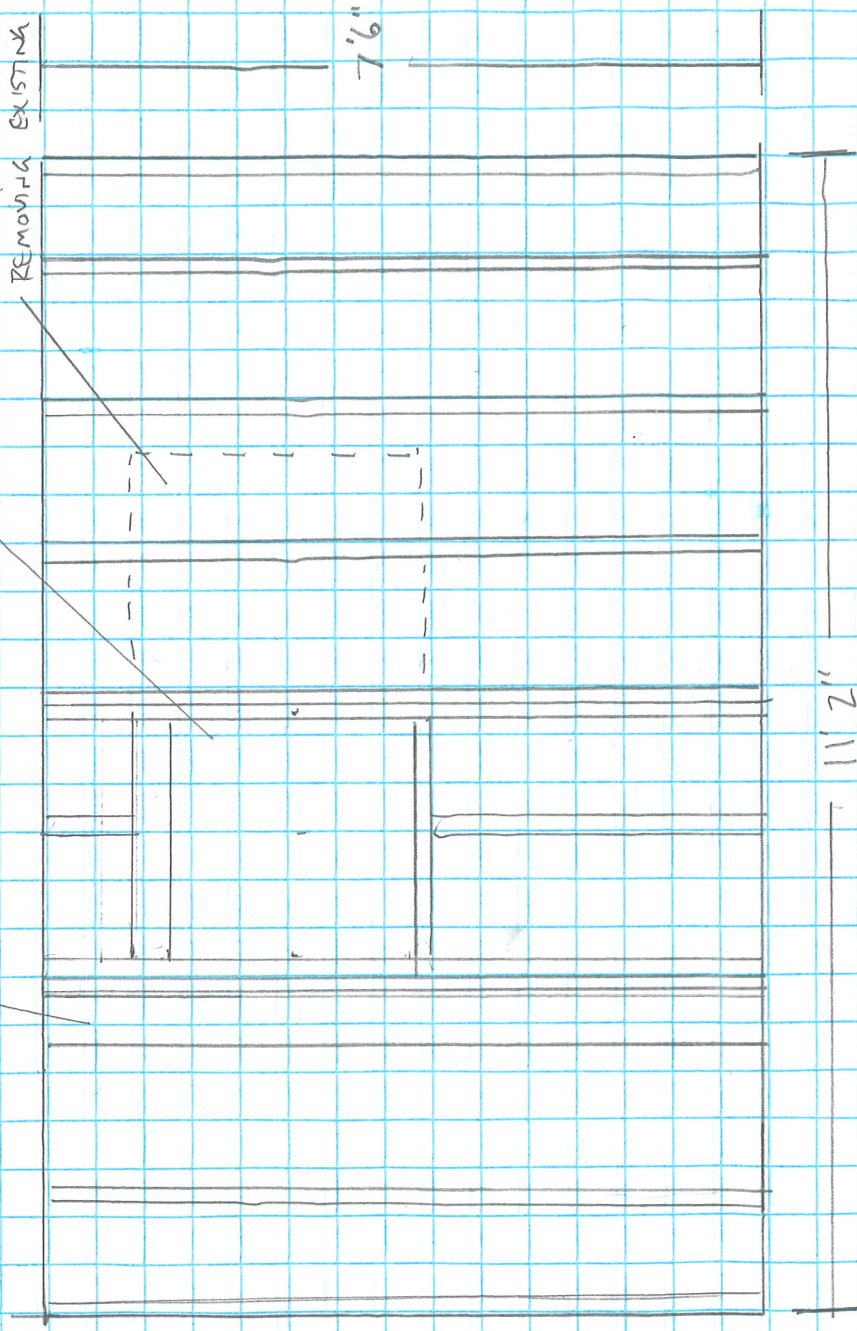

7'6"

11' 2"