


rev.	date	description	approved

designed by: JHL
 drawn by: RLM
 checked by: JHL
 scale: AS NOTED
 date: 11/18/2015
 plot date: 1/18/2015
 project #: 2015-164

RESIDENTIAL BUILDING LOCATED AT
98 HAMBLET AVENUE
PORTLAND, ME
SHOWER & CLOSET ADDITION
SECTIONS AND DETAILS



THESE DRAWINGS HAVE BEEN DEVELOPED BY L&L STRUCTURAL ENGINEERING SERVICES, INC. FOR THE TITLED SET ONLY. THE DRAWINGS ARE THE SOLE PROPERTY OF L&L ENGINEERING SERVICES, INC. AND THEY SHALL NOT BE USED, LENT, COPIED OR ALTERED WITHOUT THE WRITTEN CONSENT OF L&L STRUCTURAL ENGINEERING SERVICES, INC.

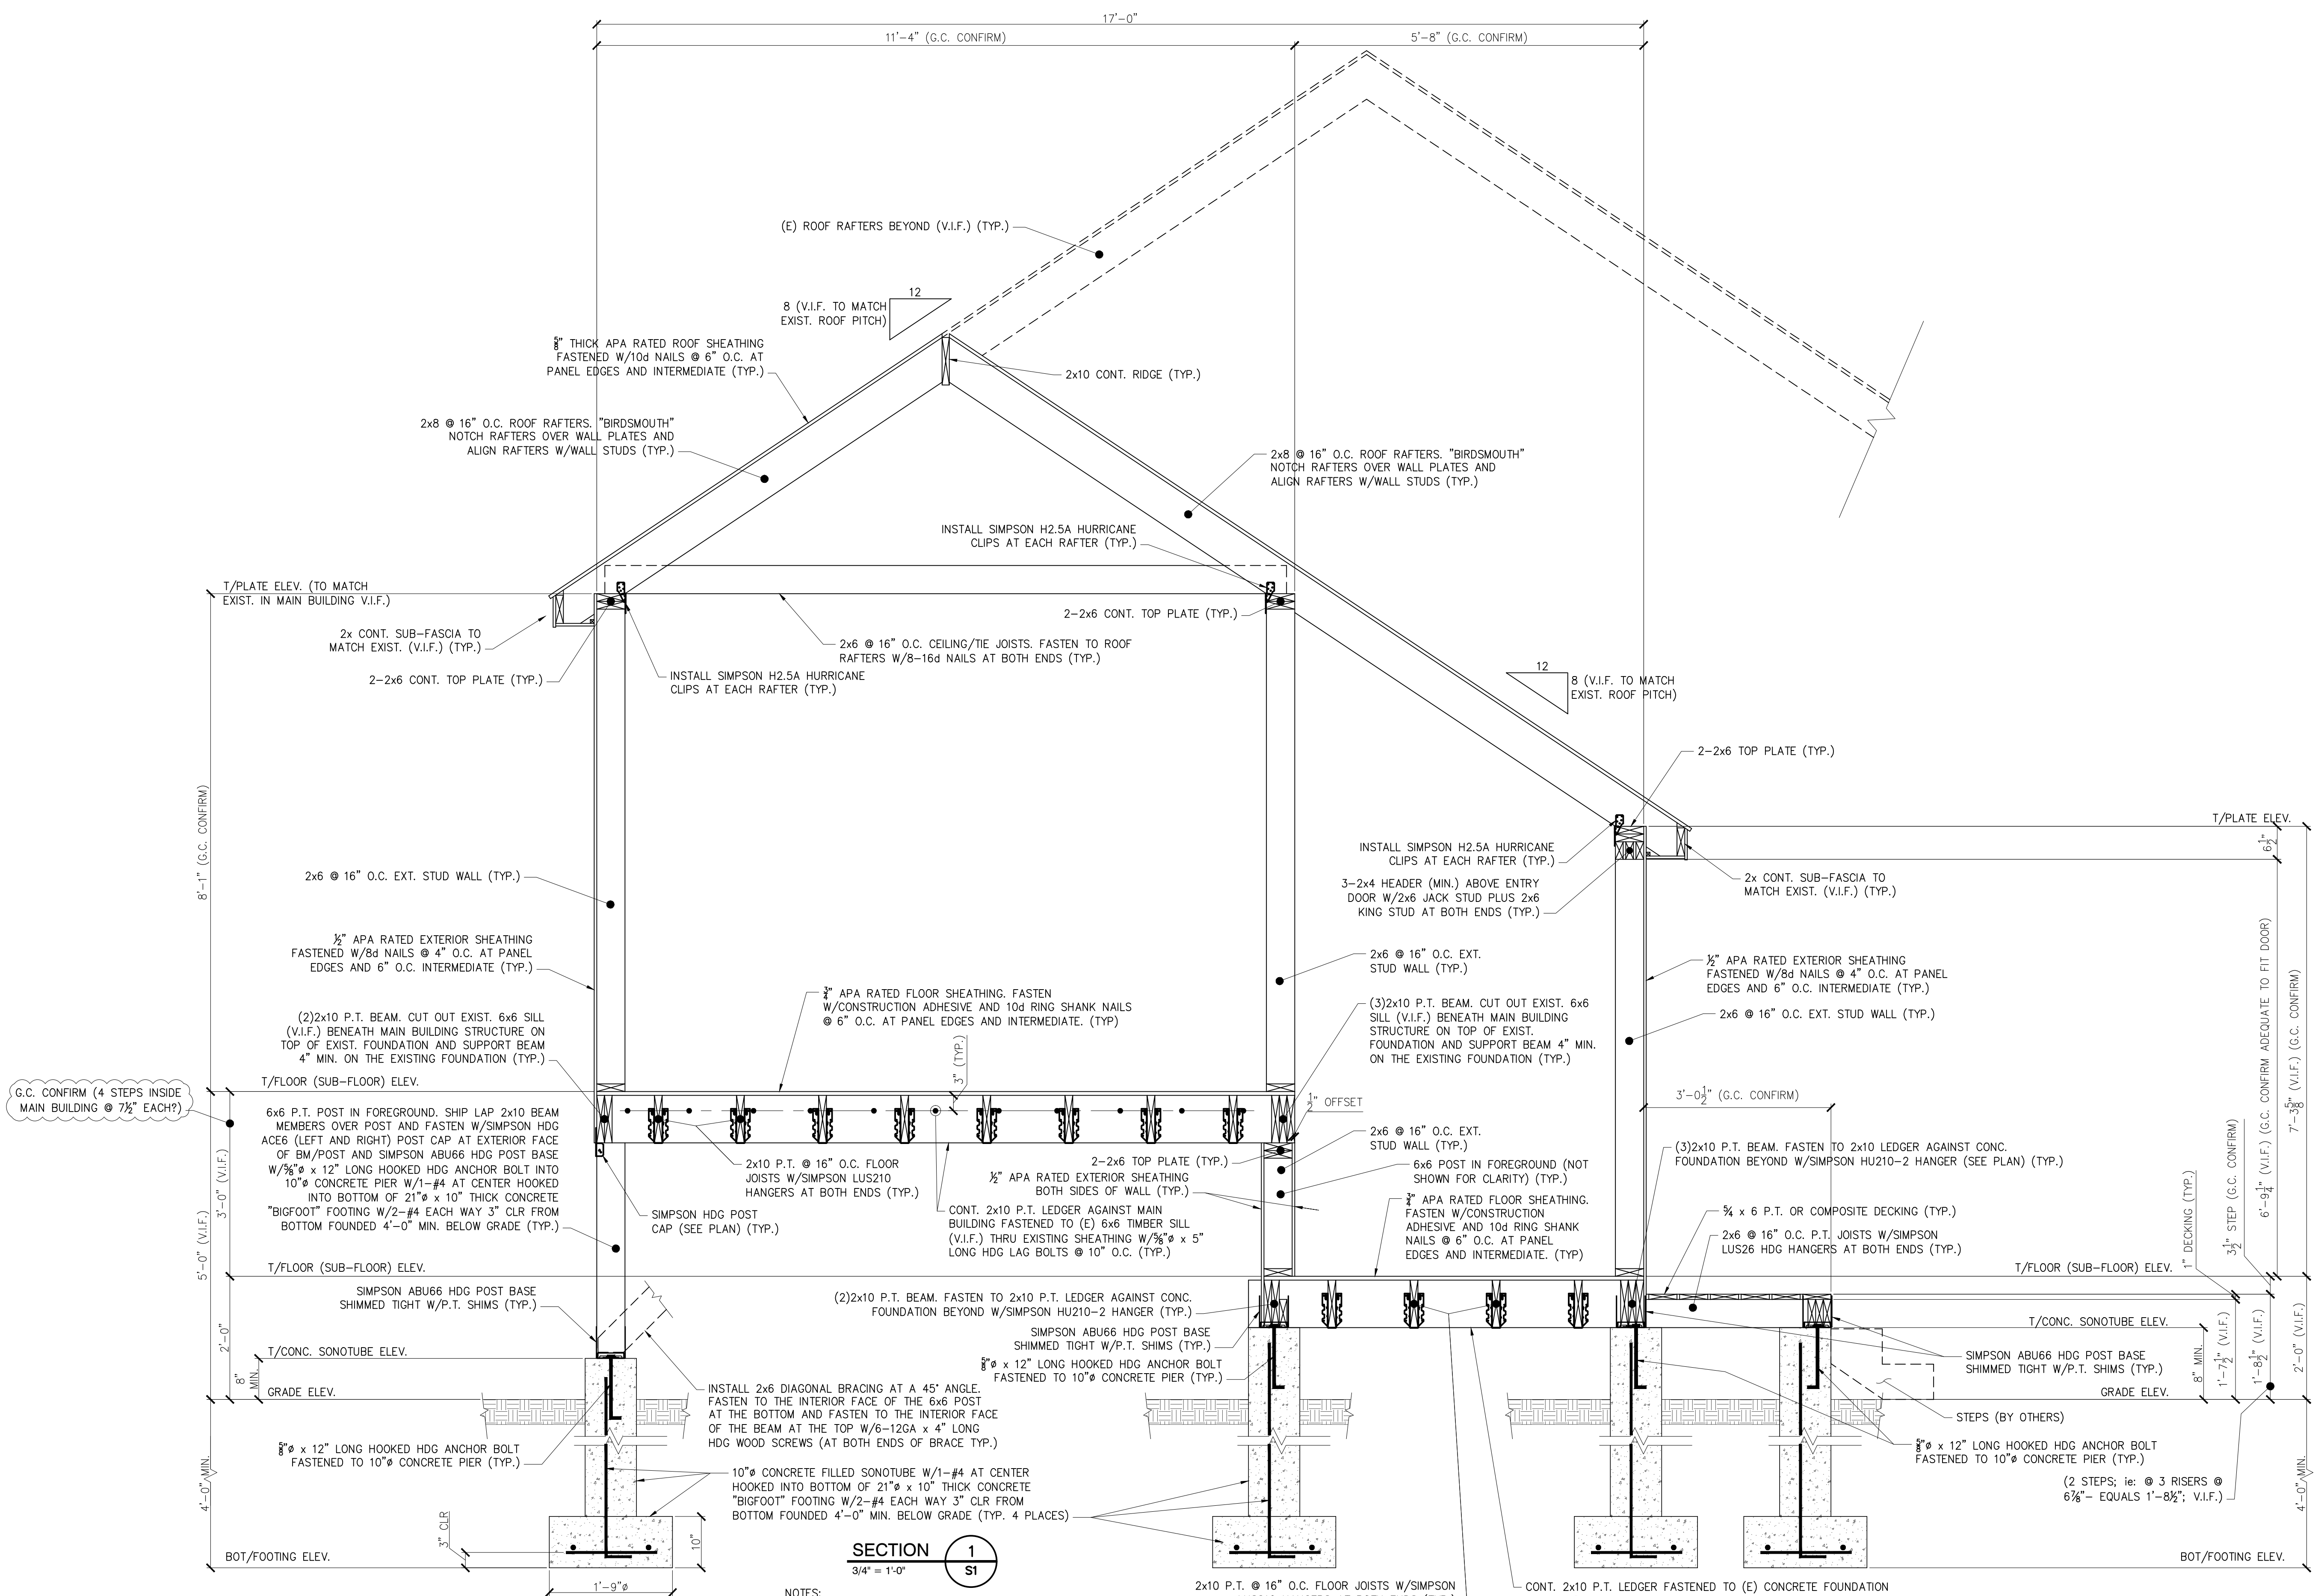

- SECTION 1**
 3/4" = 1'-0"
- NOTES:**
- SEE GENERAL NOTES ON DWG S1.
 - "E" INDICATES: EXISTING CONDITIONS, OR MEMBERS.
 - "TYP." INDICATES: TYPICAL (ALSO SEE GENERAL NOTE #5).
 - "V.I.F." INDICATES: G.C. SHALL "VERIFY IN FIELD" EXISTING DIMENSIONS, ELEVATIONS, OR CONDITIONS INDICATED AND REPORT ANY DISCREPANCIES TO THE ENGINEER.
 - "U.O.N." INDICATES: UNLESS OTHERWISE NOTED.
 - "S.S." INDICATES: STAINLESS STEEL.
 - "BM" INDICATES: BEAM.