


4

1st Floor Kitchen Remodel

Designed: 1/30/2015
Printed: 1/30/2015

Drawing #: 1 No Scale.

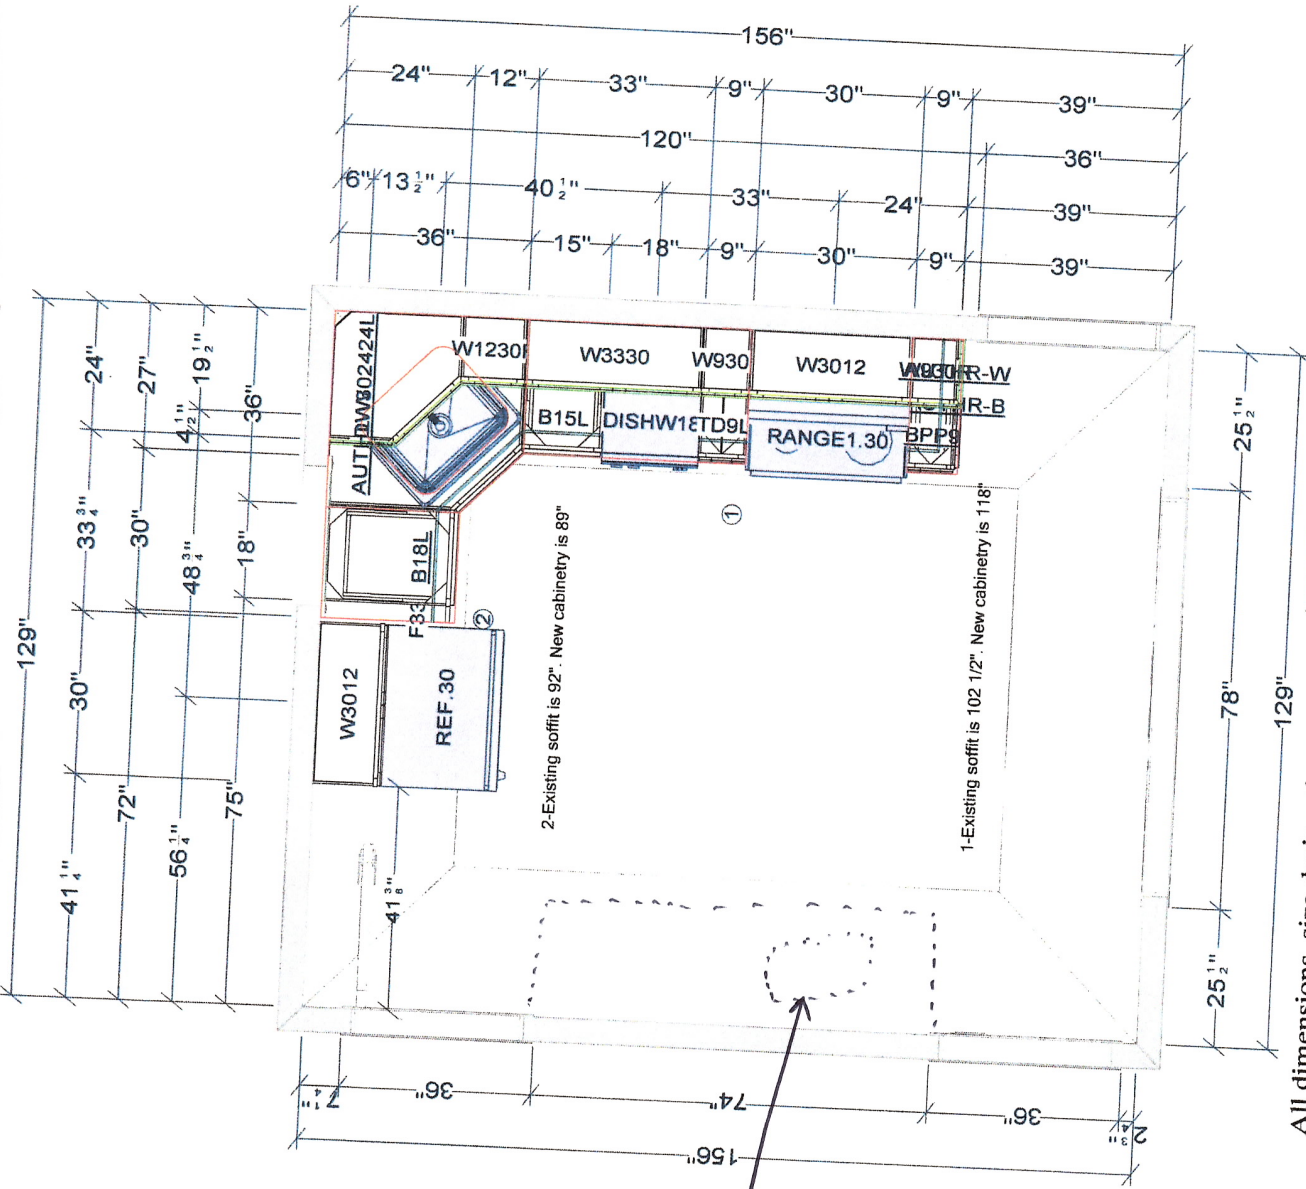

old sink Base area Being Removed and put in corner

This is an original design and must not be released or copied unless applicable fee has been paid or job order placed.



All dimensions size designations given are subject to verification on job site and adjustment to fit job conditions.

1st floor

114019a1.kit

APT 1

All