


21 FULLER STREET

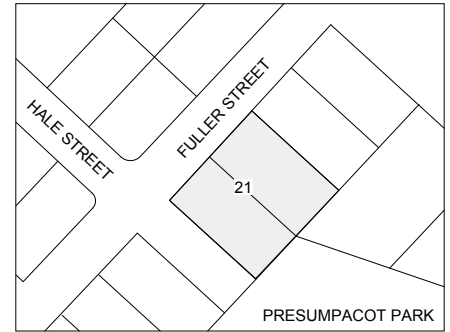

LOT AREA = 10,045 SF  
 EXISTING STRUCTURE COVERAGE = 1,850 SF  
 DECK ADDED COVERAGE = 266 SF  
 TOTAL COVERAGE = 2,116 SF or 21%

**A1**

21 FULLER STREET  
 DECK / SHED ADDITIONS  
 SITE PLAN - 1" = 20'  
 6/2/2017