


Corner brackets for rim joist

Supplemental 2 x 6 joist

Stair stringer notched to accept 2x6 base plate, which is anchored to joists

Post for handrail/guardrail notched for supplemental joist with carriage bolt through both joists and post. Additional carriage bolt through post and stair stringer

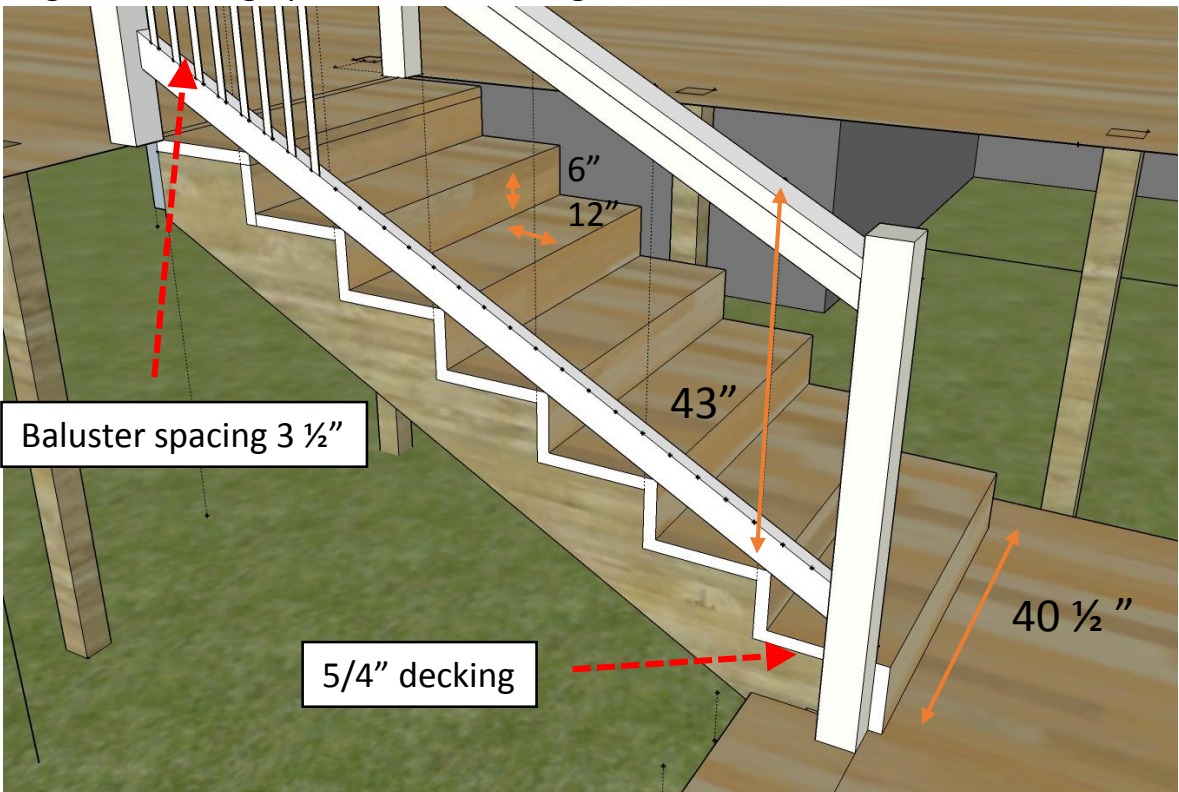

Baluster spacing 3 1/2"

5/4" decking