


20 STAIR SECTION  
 0 2'-0" SCALE: 1/2" = 1'-0"

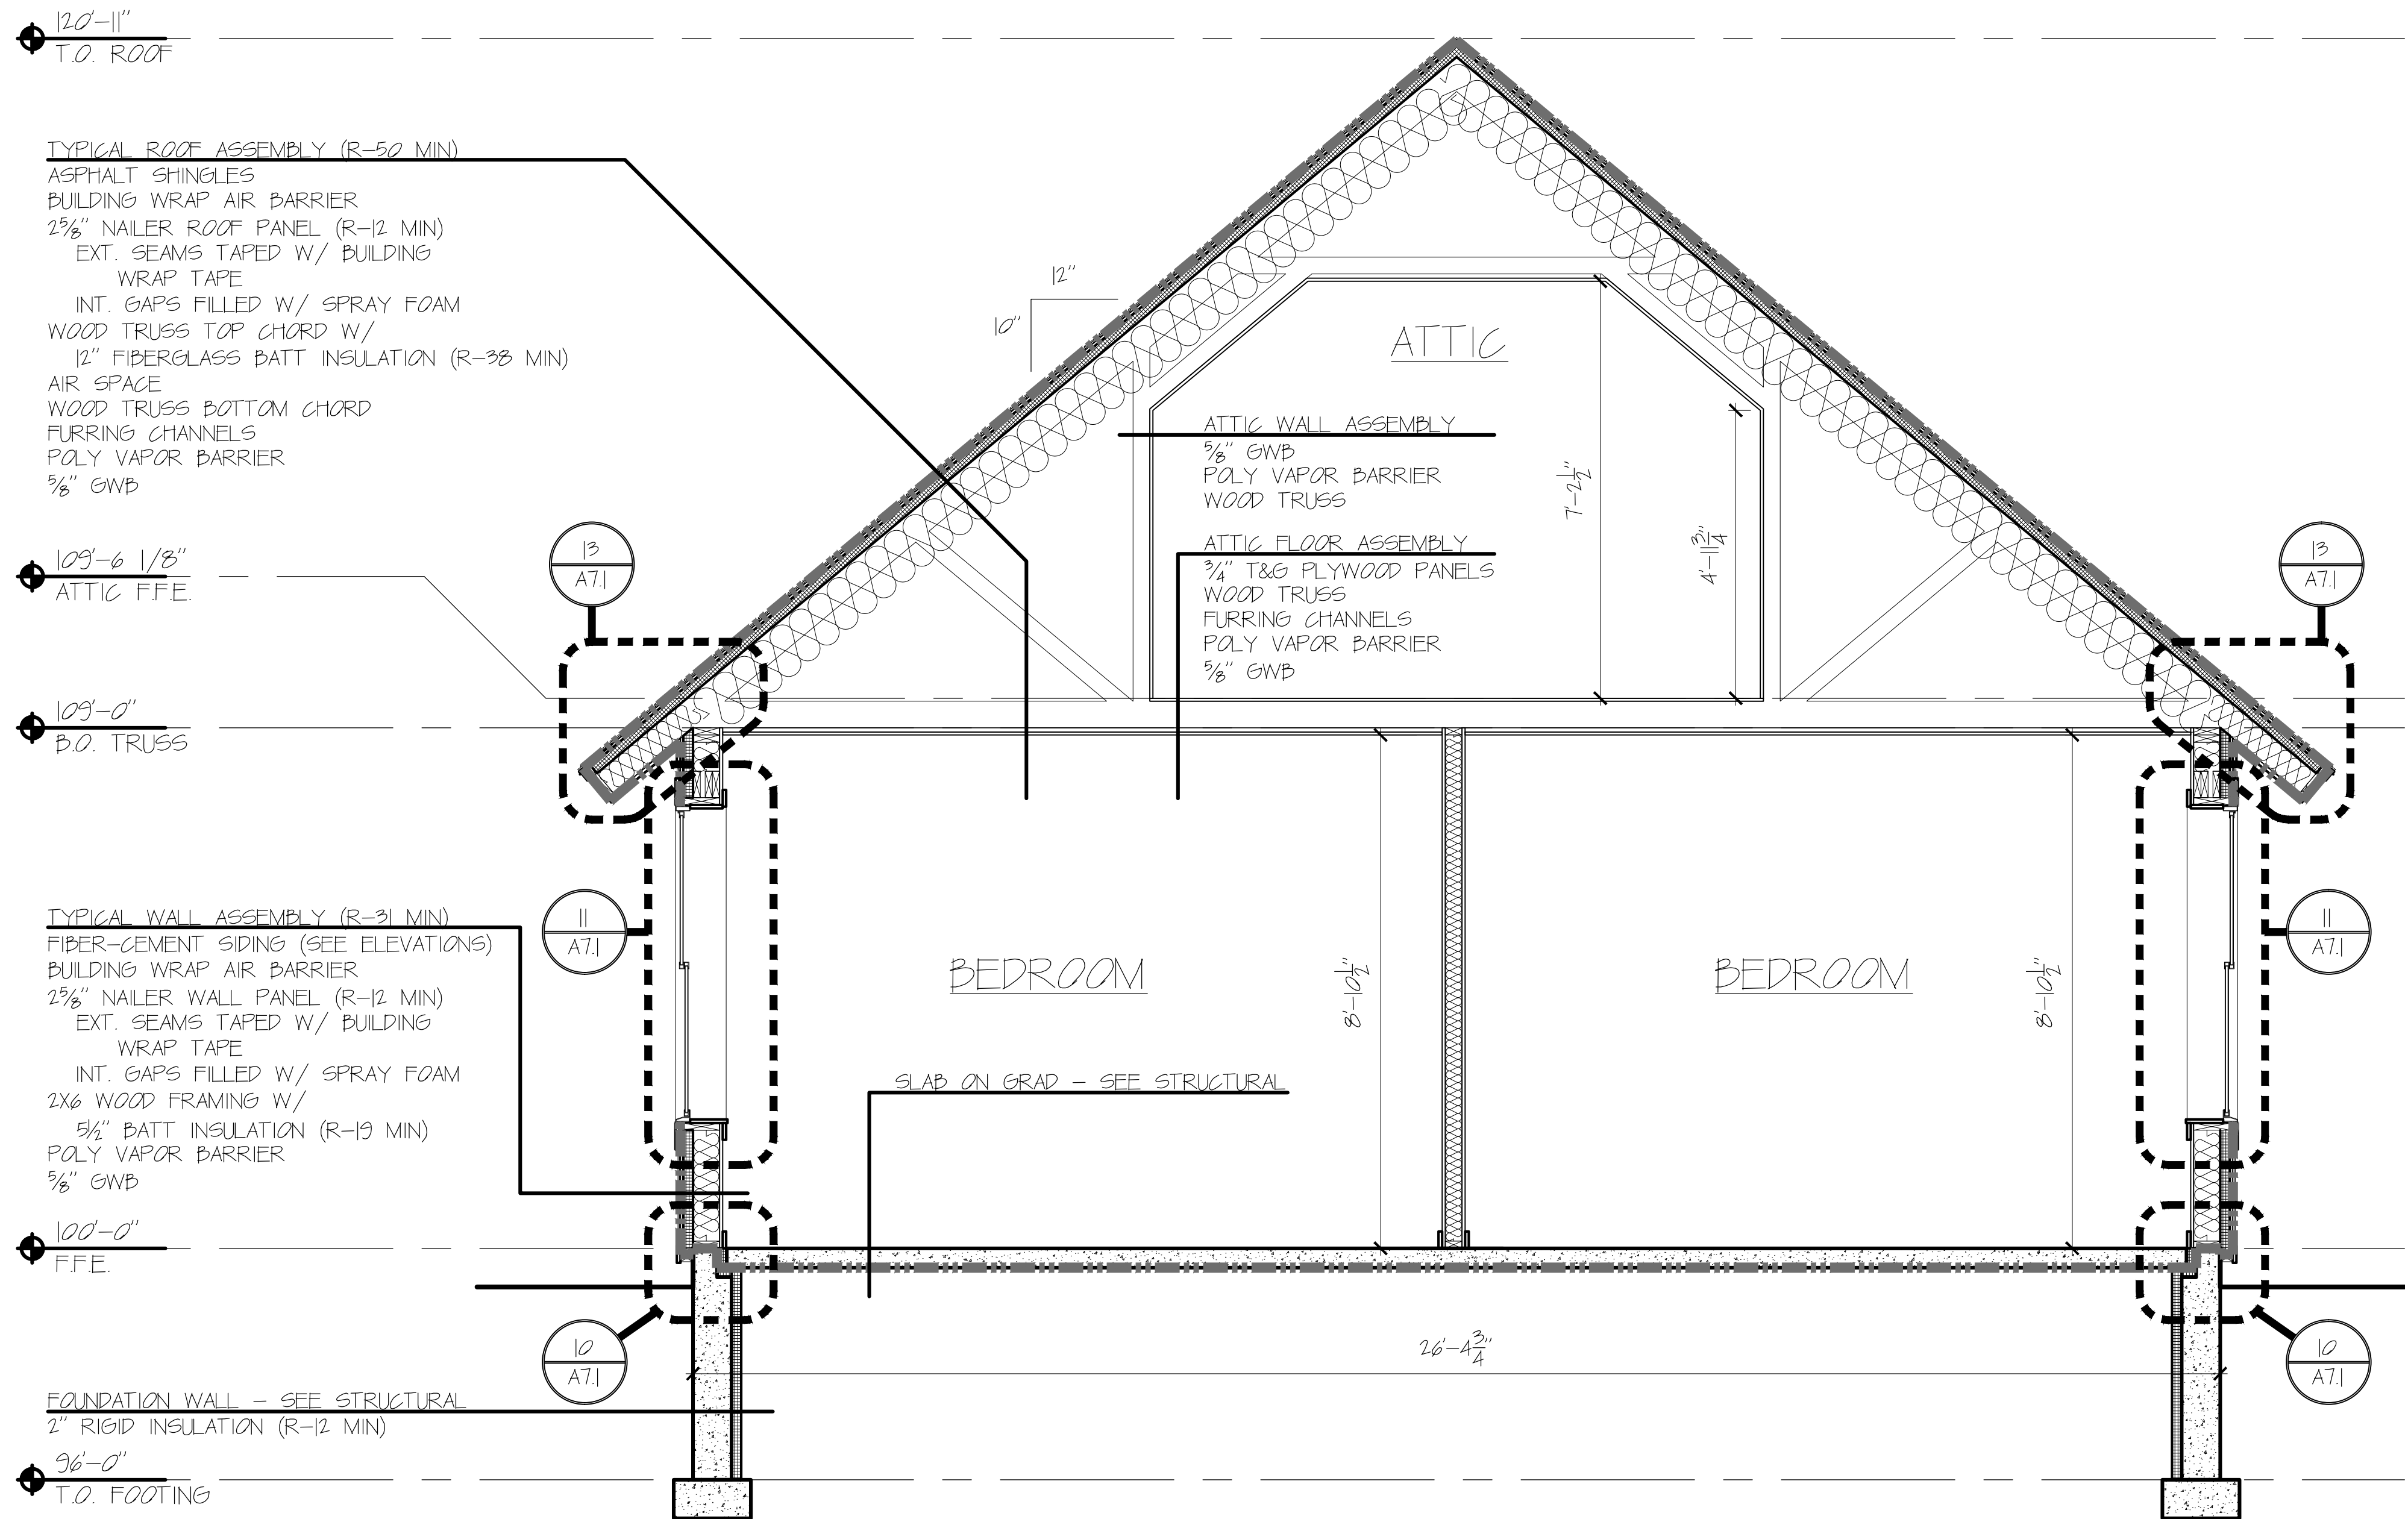

10 BEDROOM BUILDING SECTION  
 0 2'-0" SCALE: 1/2" = 1'-0"