

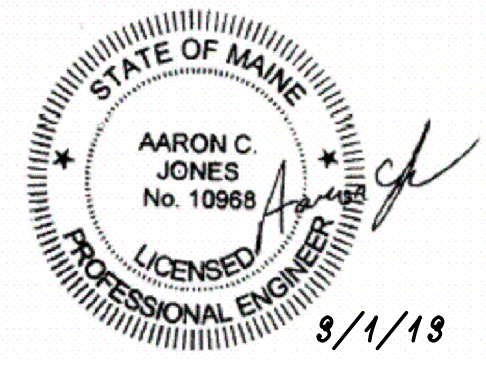


**FOUNDATION PLAN**  
SCALE 1/4"=1'-0"

- NOTES:
1. ALL FOOTINGS ARE 8" DEEP 2'-0" WIDE x CONT. WITH (2) #4 BARS LONGITUDINAL, UNO
  2. STEP IN TOP OF FOUNDATION WALL IS INDICATED THUS: , AND SHOWS LOWER SIDE OF WALL.
  3. SEE S1.0 FOR STRUCTURAL GENERAL NOTES
  4. FOOTING TO BEAR 4'-6" MIN BELOW GRADE T.O. FOOTINGS ARE INDICATED THUS: (XX'-XX")
  5. STEP IN TOP OF FOOTING IS INDICATED THUS: , AND SHOWS LOWER FOOTING.
  6. ALL EXTERIOR STEEL TO BE HOT DIPPED GALVANIZED -TYP



**Structural Integrity**  
Consulting Engineers, Inc.  
77 Oak Street  
Portland, ME, 04101  
p. 207-774-4614  
f. 866-793-7835  
www.structuralintegrity.com  
BUILD WITH CONFIDENCE  
© 2017 Structural Integrity Consulting Engineers, Inc.  
SI # 13-0012