


G2

Existing

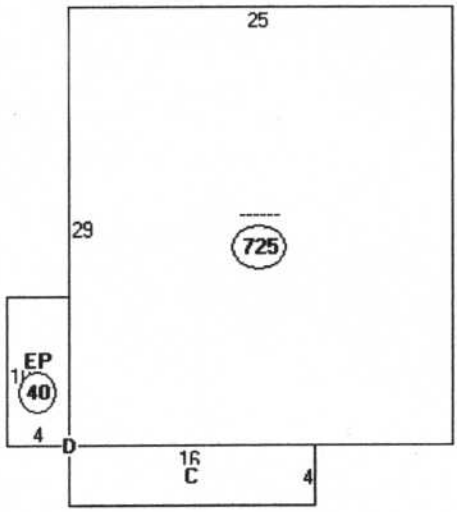

Descriptor/Area

- A: -----
725 sqft
- B: EP
40 sqft
- C: 1Fr
64 sqft
- D: RS1
36 sqft