


C1 SITE PLAN


CHART # 181
 BLOCK # B002
 LOT # 1

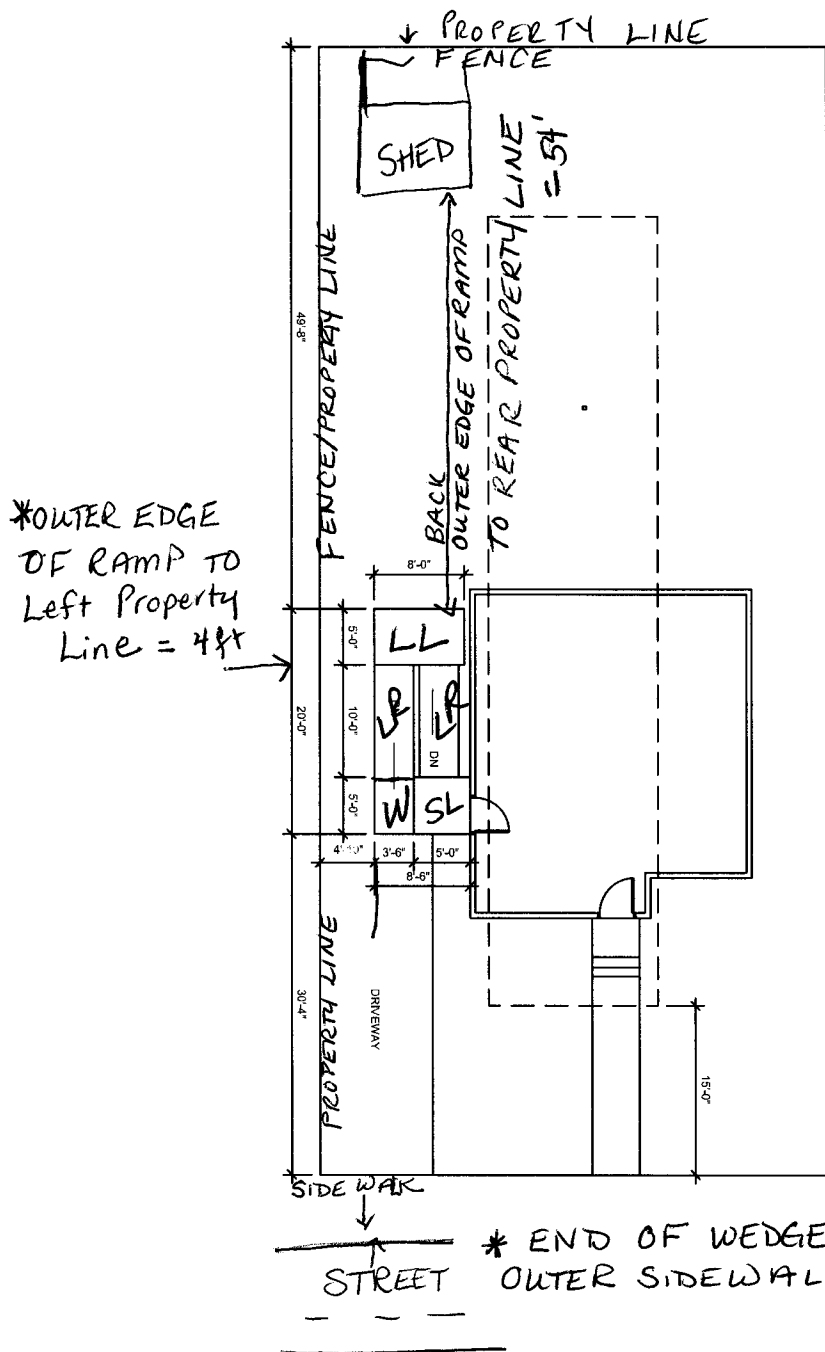

COMPONENT KEY:

- LL = 5x8 Large Landing
- LR = 5x10 Long Ramp
- SL = 5x5 Small Landing
- W = 5x5 WEDGE

RE: 5x38 ADA RAMP

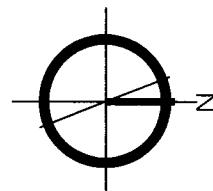

A-1	JACOBSON SITE PLAN	DATE : 08.05.14
	72 WESTMINSTER AVE PORTLAND, ME	
	PERMIT APPLICATION	SCALE 1/16" = 1'-0"

