




Existing Eave Detail

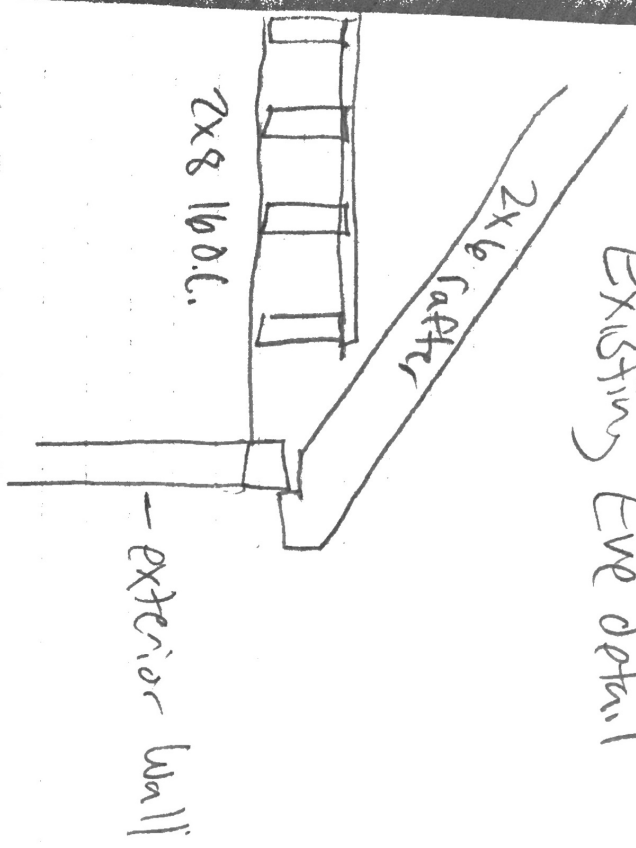

Proposed Eave Detail

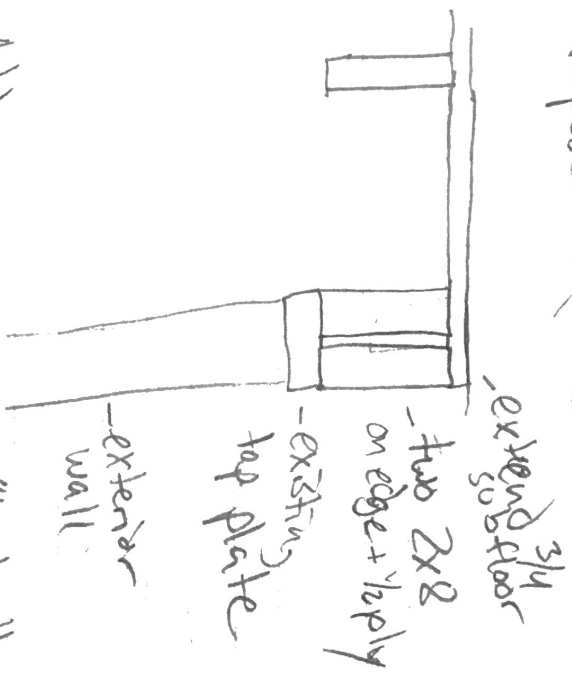

Add new 2x8 "header"
 on top of existing
 top plate along Eave walls
 Trusses will sit on top
 of this.

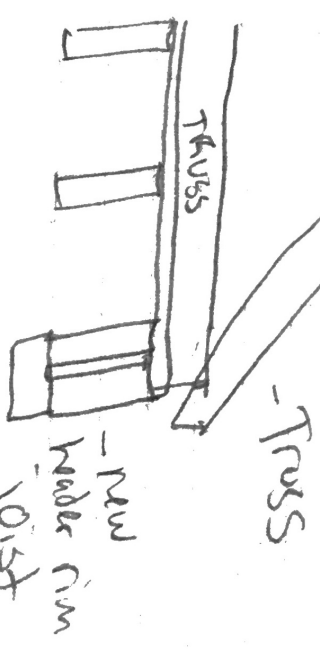

Truss will be
 secured to
 new header with
 Simpson H2.5t
 Tie