



South Gable Wall

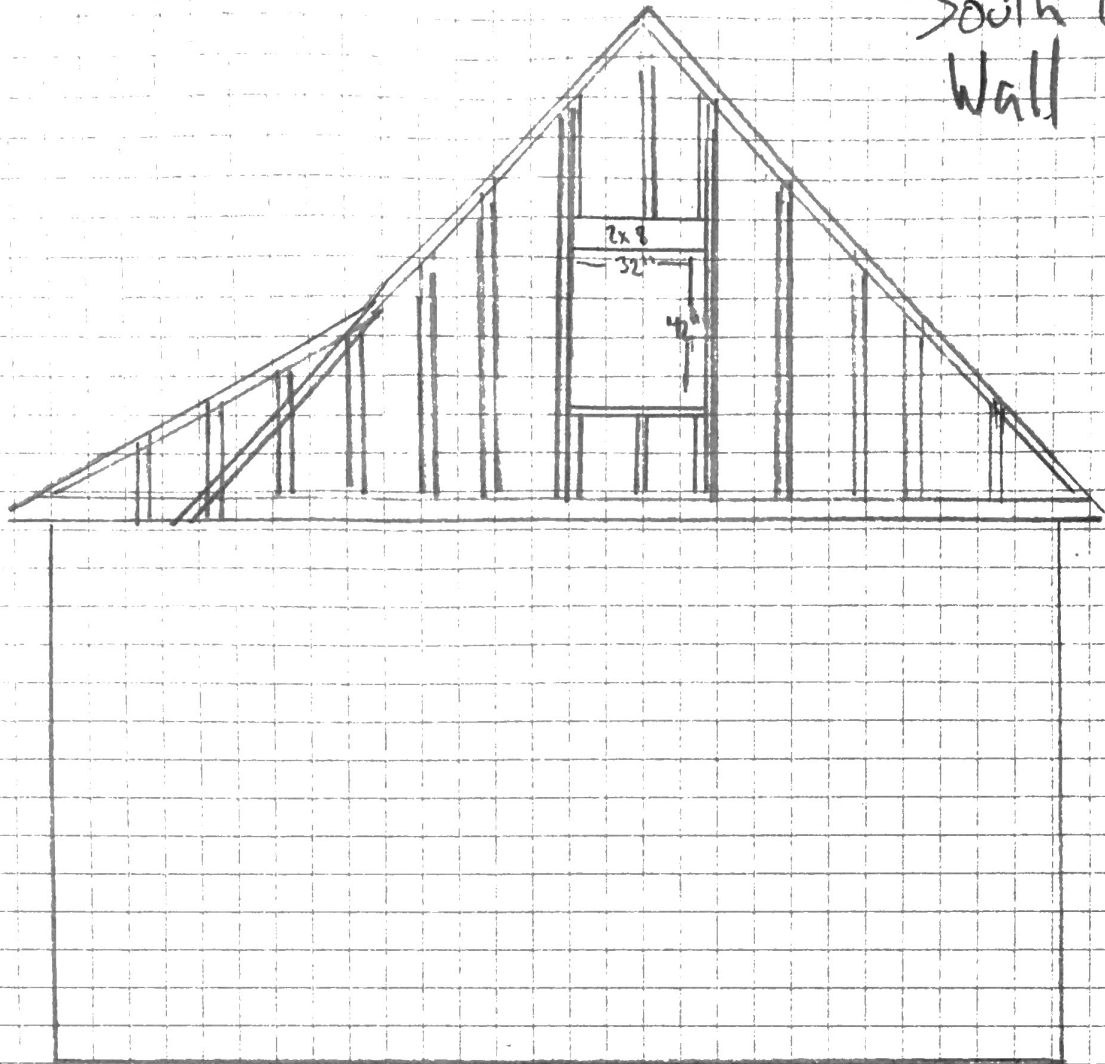

Gable Rake
Gable Sheathing
End cross 1/4" x 12" x 1

Both South + North Gable walls will have 32" x 42" casement windows centered.

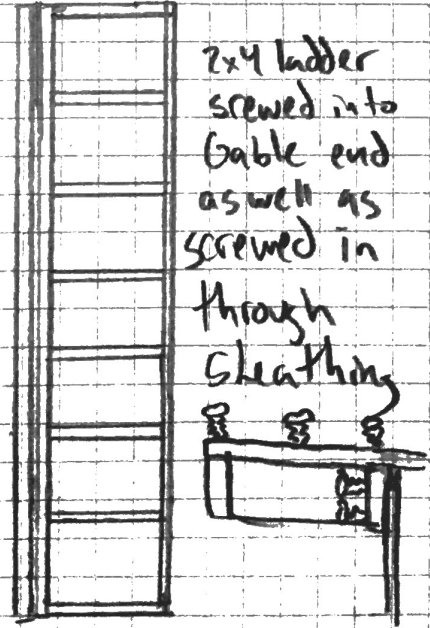

2x4 ladder
screwed into
Gable end
as well as
screwed in
through
Sheathing