


30' + ↑  
to property  
line

6' New bulkhead

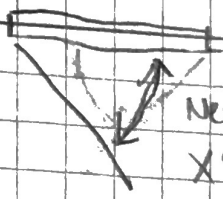

New 36"  
x 80" door

25'

24" x 30" window

width  
36"

36"

24" x 30"  
window

Keep  
existing  
8" x 8"  
beam

Install 3  
laticolumns  
on top of  
footings  
poured  
entire  
length

2x4 wall  
2' O.C.  
on both  
sides

29'

25'

9'

4'

16'

14' 7"  
to property  
line

Proposed Plan view  
Basement

FIVE STAR

FIVE STAR

FIVE STAR

FIVE STAR