


3/30/2017 9:55:40 AM

1 FLOOR PLAN
1/8" = 1'-0"

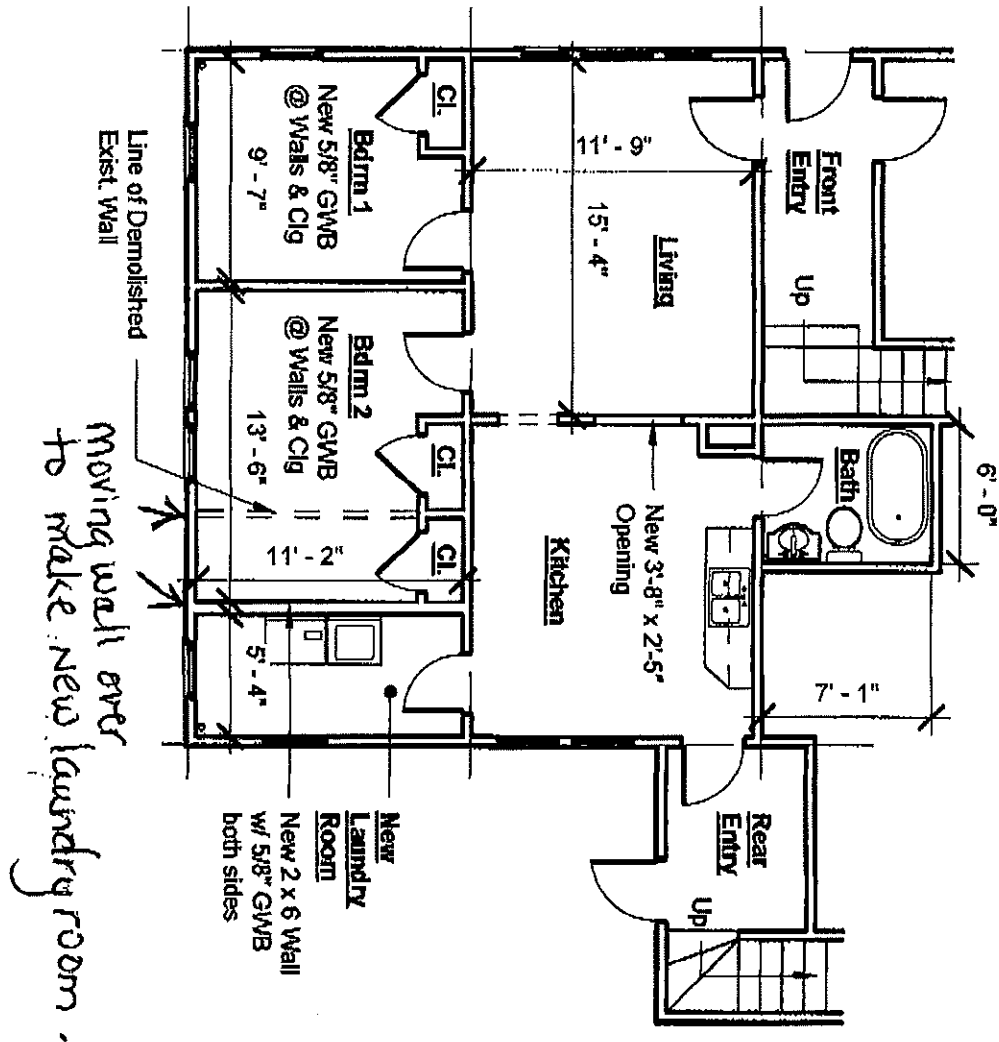

A1

36 Leeman Road, #2

Portland, Maine



KW Architects

Kristi Kenney, RA

PO Box 404

Wells, Maine 04090

(207) 332-9199

© COPYRIGHT 2017
REPRODUCTION OR REUSE OF THIS
DOCUMENT WITHOUT WRITTEN PERMISSION
OF KW ARCHITECTS IS PROHIBITED

DATE:	03/29/17	DRW / CHK BY:	AEP / KK
PROJECT #		DWG SCALE:	1/8" = 1'-0"