


Beam Layout Level 1

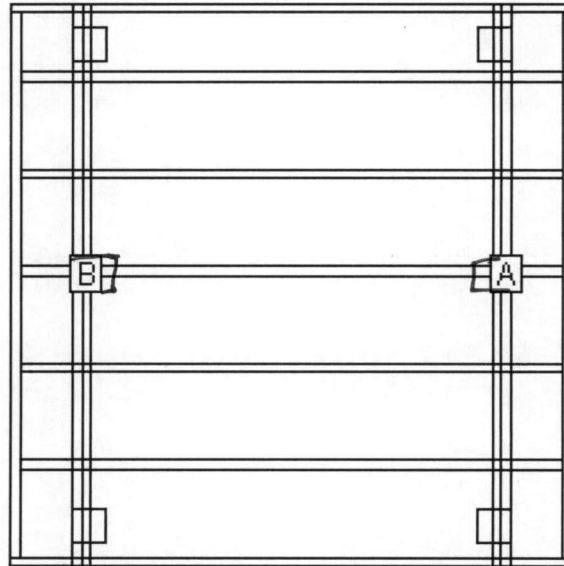

BEAM LABEL

A
B

BEAM LENGTH

7' 9"
7' 9"

POST COUNT

2 A
2 B

POST SPACING

6' 7 1/2"
6' 7 1/2"