




Reviewed for Code Compliance
Inspections Division
Approved with Conditions

Date: 08/19/14

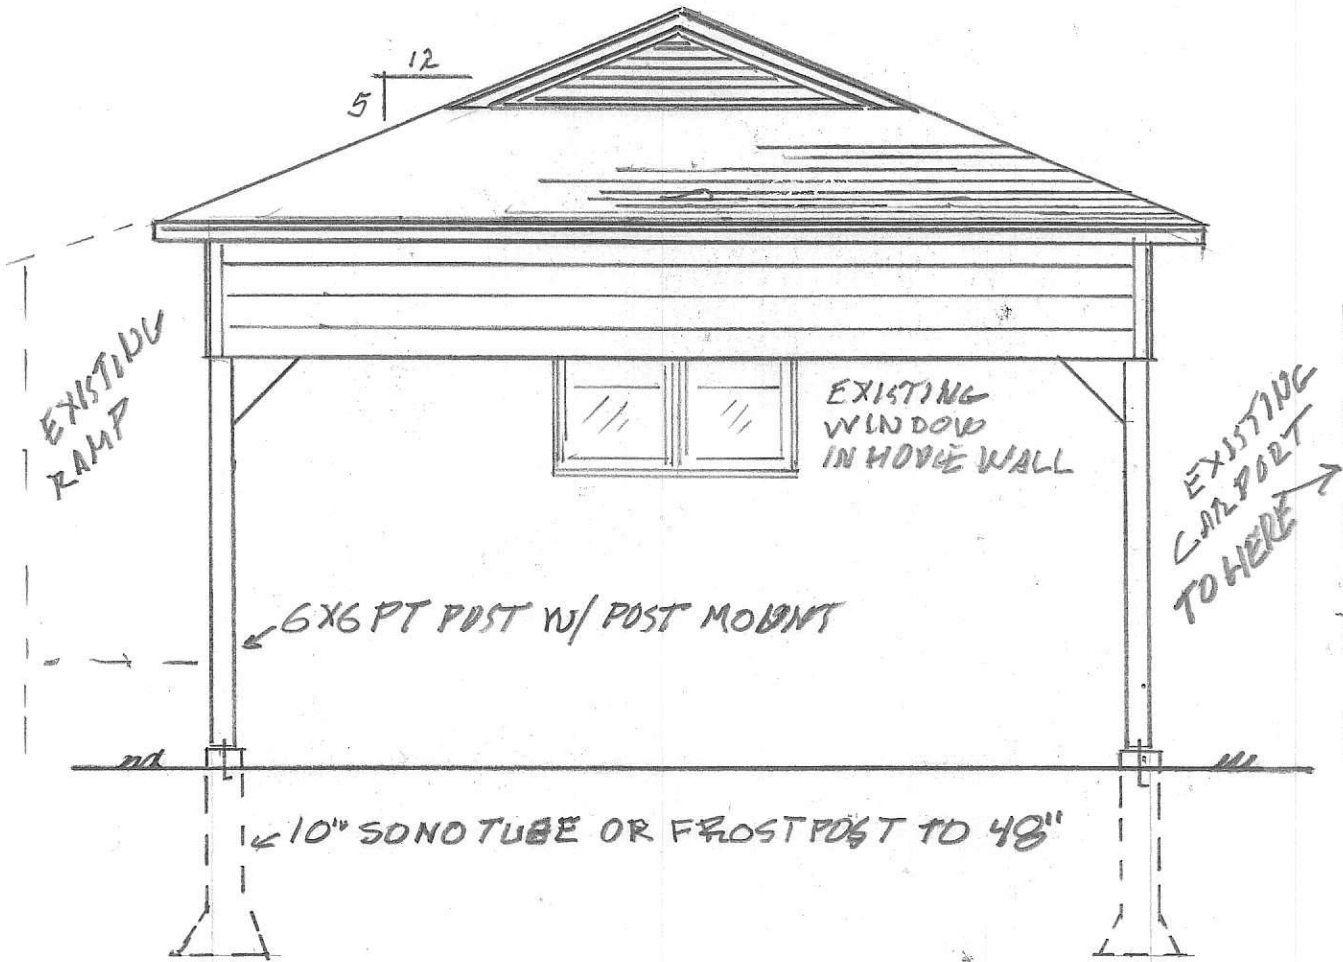

FRONT ELEVATION

BRALEY

3

11 LEEMAN ST

A2 PROPOSED
EXTERIOR ELEVATIONS