





Reviewed for Code Compliance
Inspections Division
Approved with Conditions

Date: 08/19/14

COLUMBIARD

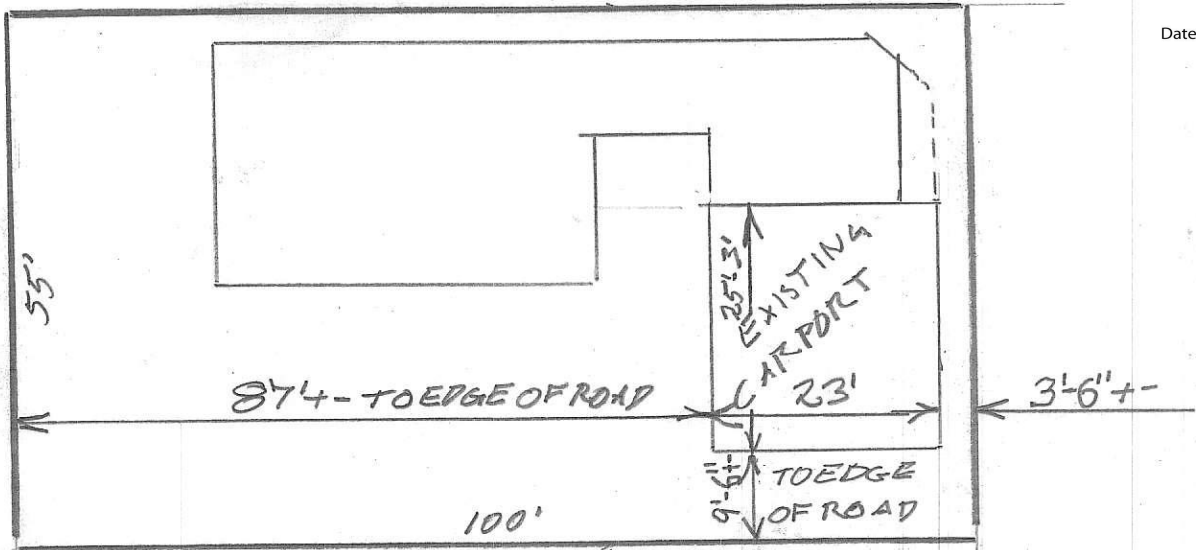

LEEMAN ST
PLOT PLAN EXISTING
SCALE 20'

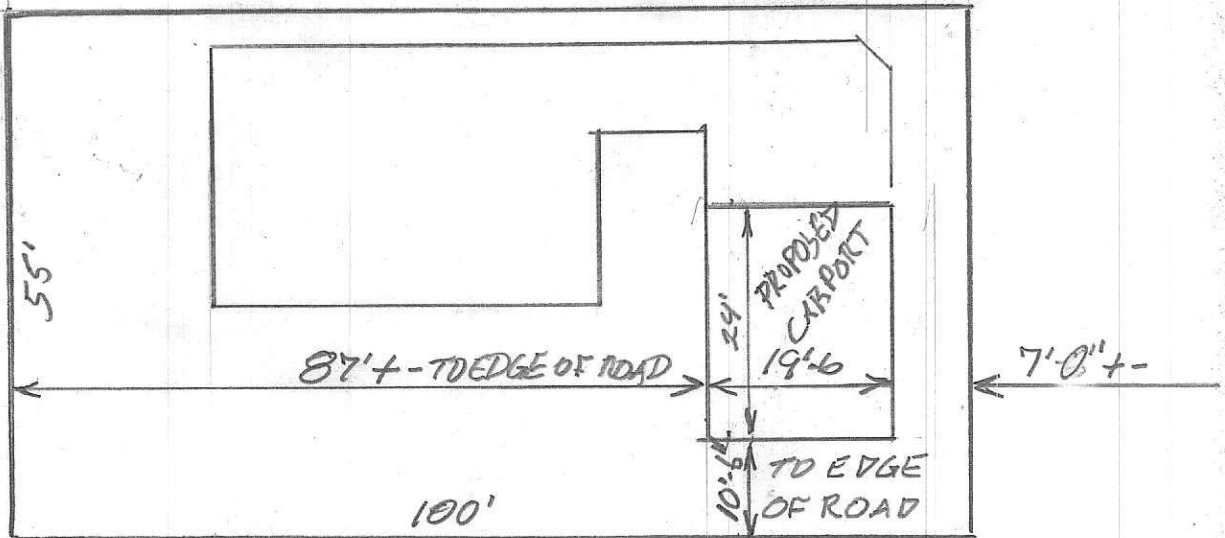

PLOT PLAN PROPOSED
SCALE - 20'

C1 SITE PLAN