

11 Leeman St,
181 Foot

macadam side walk

55

← 17' →



← 30' →

← 24' →

dwelling

36

77

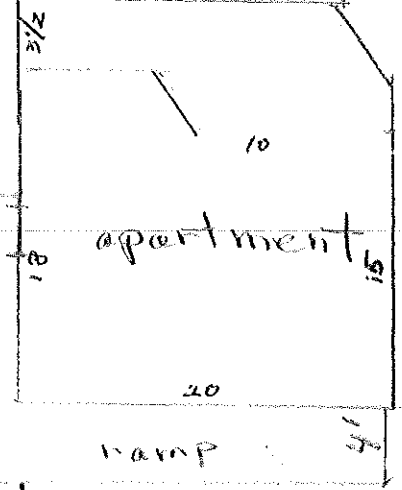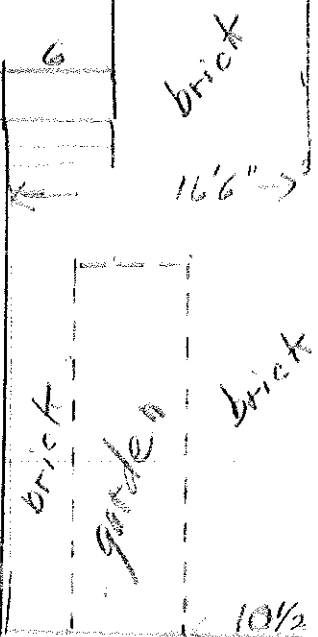

ramp

21 1/2

← 25' →

← 3' →

macadam side walk

grass

100

grass