


11 Leeman St. 1st Floor

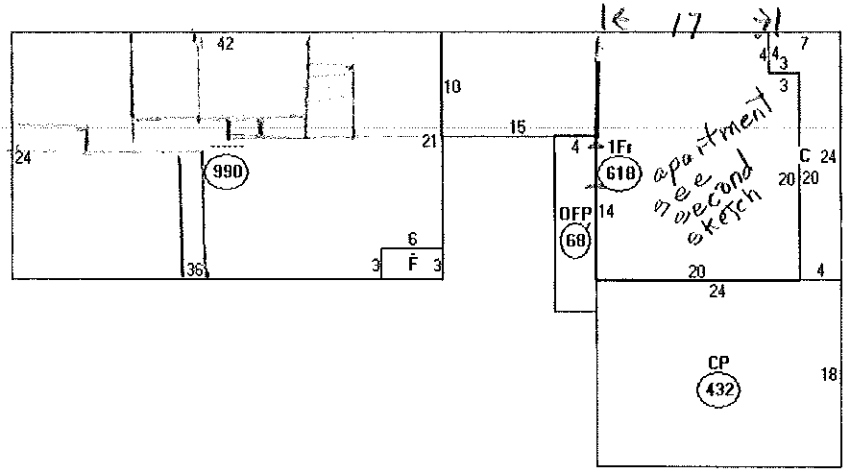

Descriptor/Area

- A: 990 sqft
- B: 1Fr 618 sqft
- C: FUB 108 sqft
- D: CP 432 sqft
- E: OFF 68 sqft
- F: OFF 18 sqft