



KEN TONER

1270 US Route One North
Freeport, Maine 04032
(207) 865-9538

15'0"


WINDOW

WINDOW

4" ROOF PITCH
30 yr TABULINE SHINGLES


SHINGLING - 3/8" HIGH COMPOSITE WHINE
w/ SPACER BRACKETS
ALL SIDES & STAIRS

SKIPP. HENDER ATTACHED TO
HOUSE w/ LAPS 1/2" X 5"

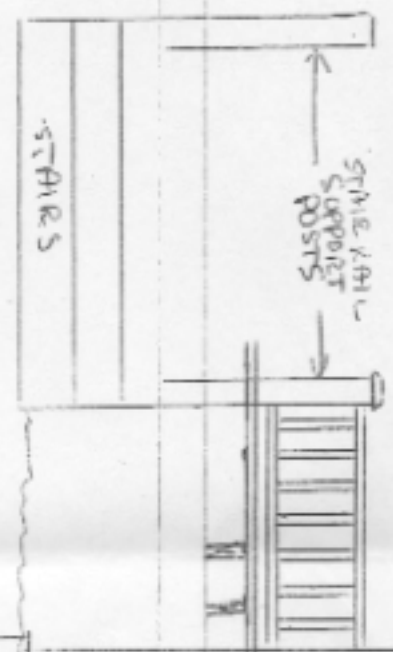

STRINGER
SUPPORT
POSTS

STAIRS

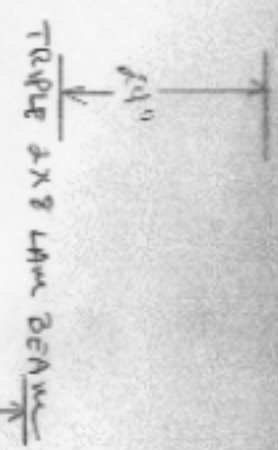

TRUSS 2X8 LAM BEAM

1/4"

8 1/4"

6" COMPOSITE DECKING
- 2X6 PT. BOARDS 16" O.C.
- DOUBLE 2X6 PT. GIBSON

6X6 PT. POST

8" SONOTUBE
4' DEEP

GRADE

8"