

ELEVATION


SCALE: 1/4" = 1'-0"

45" STAIRS
TYPICAL

40"

36" 36"

6'-0" CUR
TO GROUND/RATIO

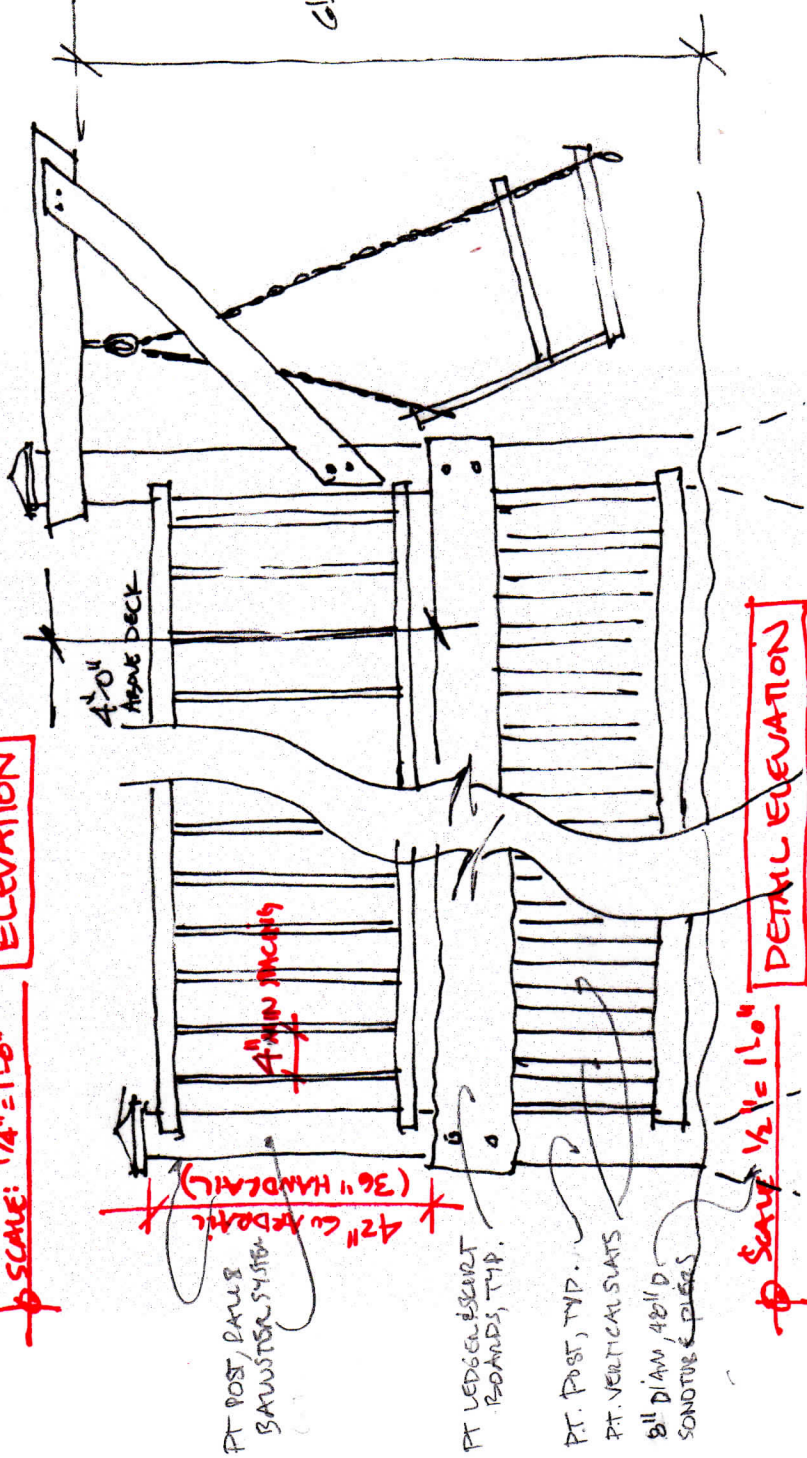

DETAIL ELEVATION

SCALE: 1/2" = 1'-0"

4'-0"
ABOVE DECK

42" (36" HANDRAIL)

4" MIN SPACING

PT. POST, RAILS
BAWUSTER SYSTEM

PT. LEDGEBRACKET
BOARDS, TYP.

PT. POST, TYP.

PT. VERTICAL SLATS

8" DIAM. 48" D.
SONOTUBE PILES