


- † ALL PRESSURE TREATED DECK MATERIALS
- 4x4 POSTS ON CONCRETE PILES (SONOTUBES)
 - 2x8x12-18 FOR BEAM/JOIST MEMBERS
 - 5/4x8-6x12-18 JUNIOR BEAM/SPANNERS

Trex

Roger's Deck Design A Parker modified

Congratulations! You just completed your Trex deck design. This report will provide the following information:

- Deck Layout Diagrams
- Deck Parts Descriptions
- Tool & Safety Tips
- Basic Installation Tips
- Shopping List

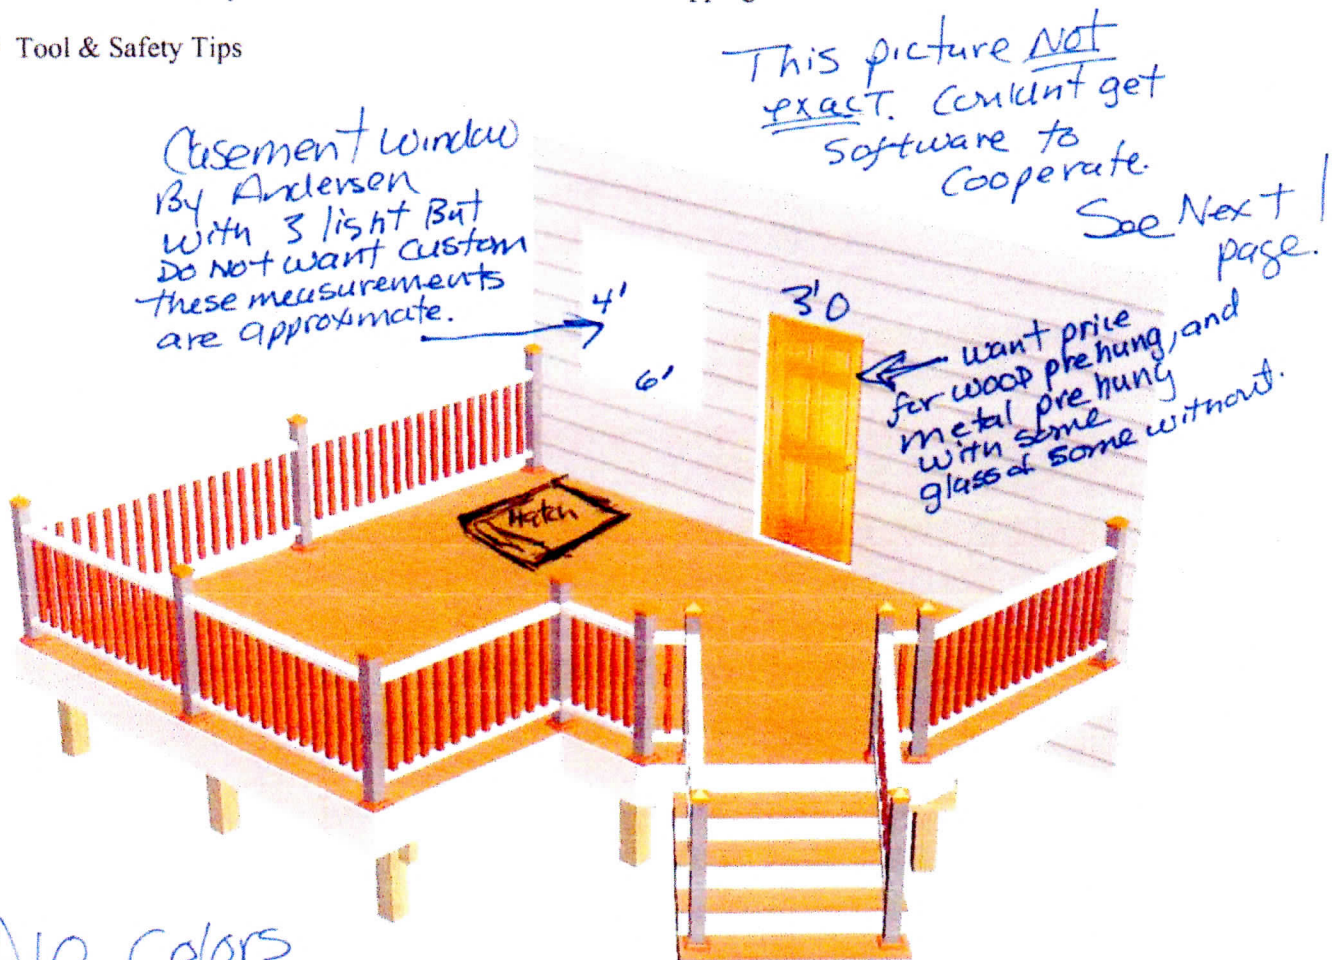

No Colors
Selected to Date
Please use common
Colors

trex.com/deckdesigner

All rights reserved copyright ©2013 DIYonline.com