


FRAMING DETAIL PARTING WALL

7-12

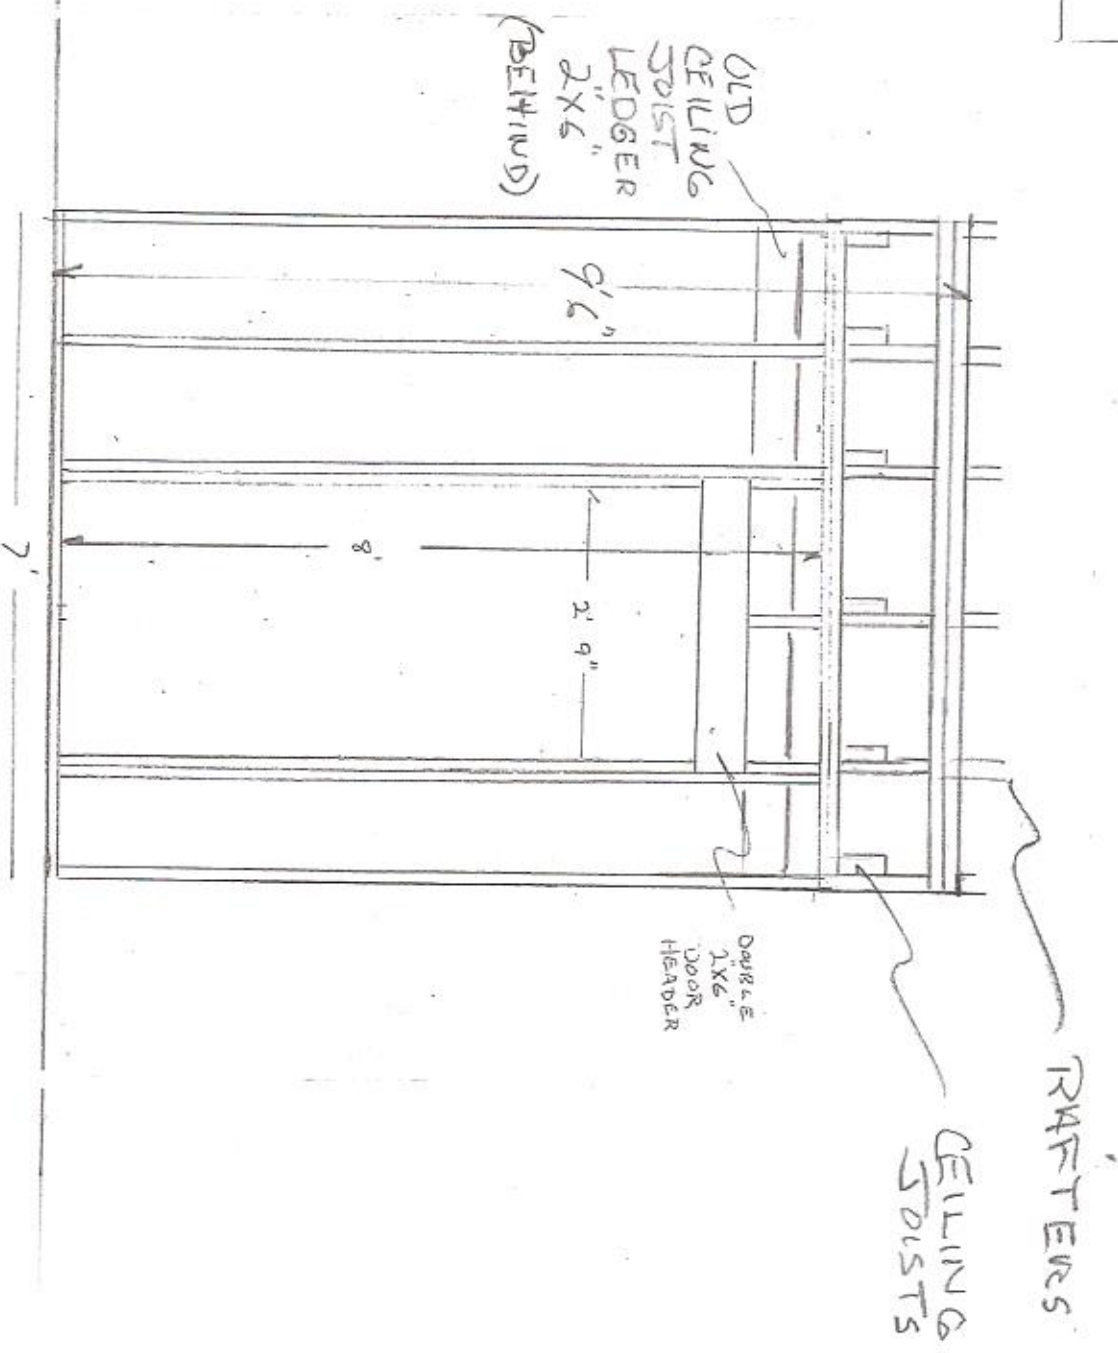

1/2" = 1'

NOT TO SCALE

123 WAYSIDE RD