

FRAMING DETAIL ROOF


8-12

RIDGE

NEW 2" X 8"
RAFTERS
16 OC

NEW
RIDGE
BEAM
FROM
EXISTING
RAFTERS
3" X 10"

12' 8"

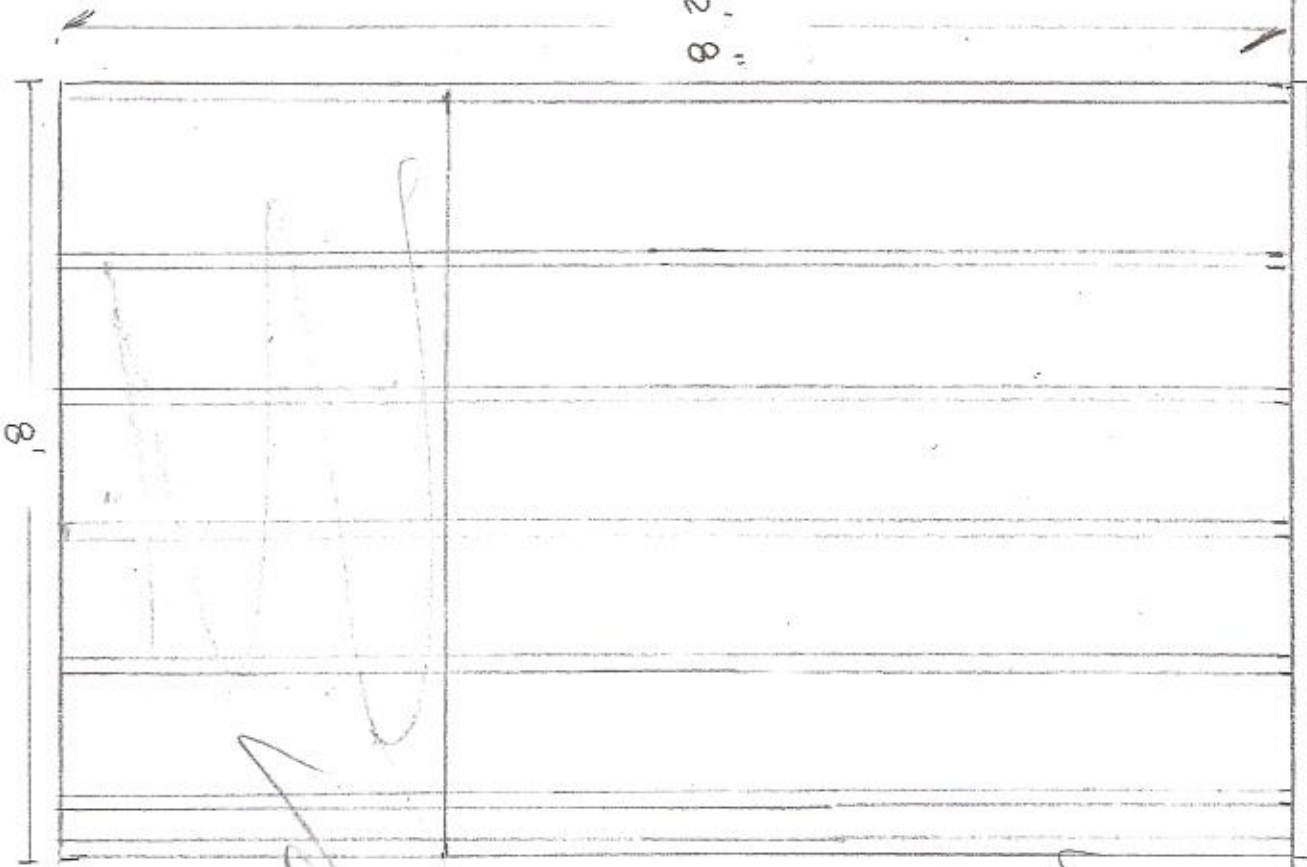

OSB SHEATHING
7/16

8'

1/2" = 1'

NOT TO SCALE

123 WAYSIDE RD