


Deschambault

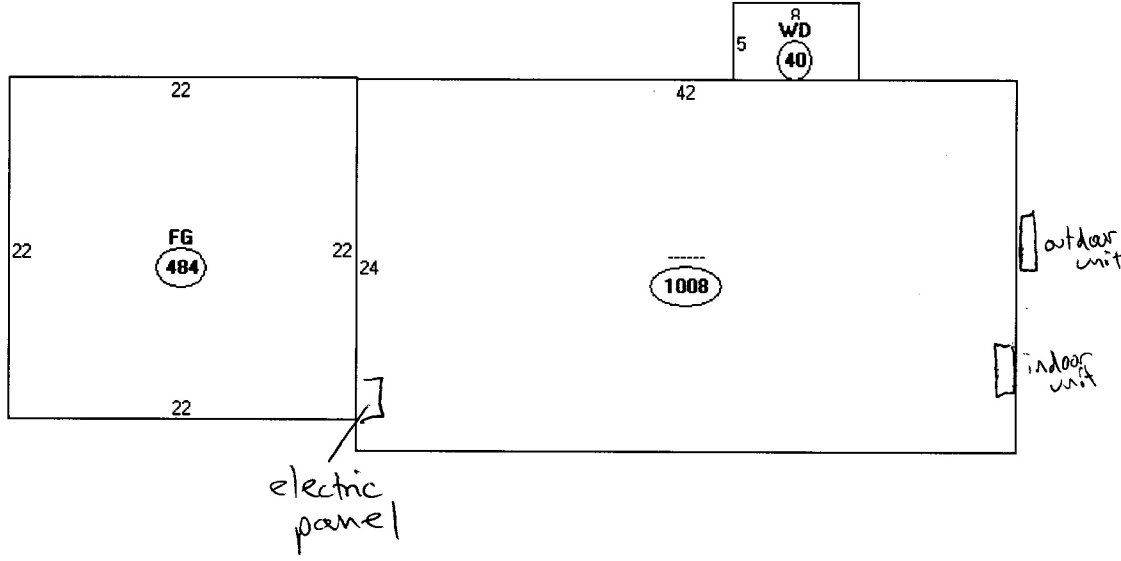

Descriptor/Area

- A:.....
1008 sqft
- B:WD
40 sqft
- C:FG
484 sqft