
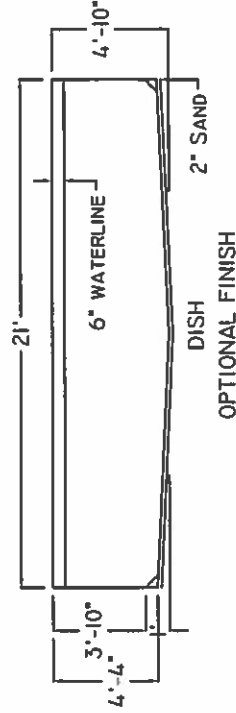


ALL DIMENSIONS ARE FINISHED DIMENSIONS

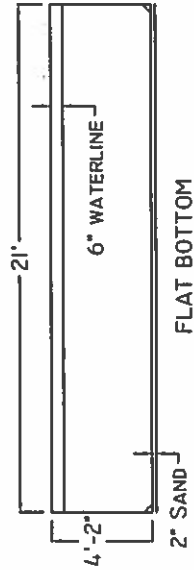

BILL OF MATERIALS

QTY.	ITEM NO.	DESCRIPTION
1	M2152GW-AG	52" METRIC GREY WISP 21' PANELS; 4-PLAIN 1-W/SK 8 INLET
1	M2152GW	52" METRIC GREY WISP 21' PANELS; 5-PLAIN,
1	HB-PM52J10	52" 10 JOINT METRIC ROUND HDWR BUNDLE

21' METRIC ROUND 10 PANEL GREY WISP

DATE: 12/10/12	PERIMETER: 65' - 11 3/4"	AREA: 346 SQ.FT.	GALLONAGE: 9,500.2 GAL.	DEALER
THIS POOL IS DESIGNED TO MEET OR EXCEED INDUSTRY RECOMMENDED SAFETY STANDARDS (ANSI/APSP-4 AMERICAN NATIONAL STANDARDS FOR RESIDENTIAL ABOVE GROUND SWIMMING POOLS)			CUSTOMER PURCHASE ORDER #	CUSTOMER
			DRAWN BY: DAVE	
			POOL NO. PM2152GW-AG	PAGE 1 OF 1

