


NOTES
 DIMENSIONS OF NEW WORK ARE TO FACE OF FRAMING.
 DIMENSIONS OF EXISTING WORK ARE TO FACE OF SHEATHING OR FINISHED SURFACE.
 ALL DIMENSIONS TO BE VERIFIED IN FIELD.

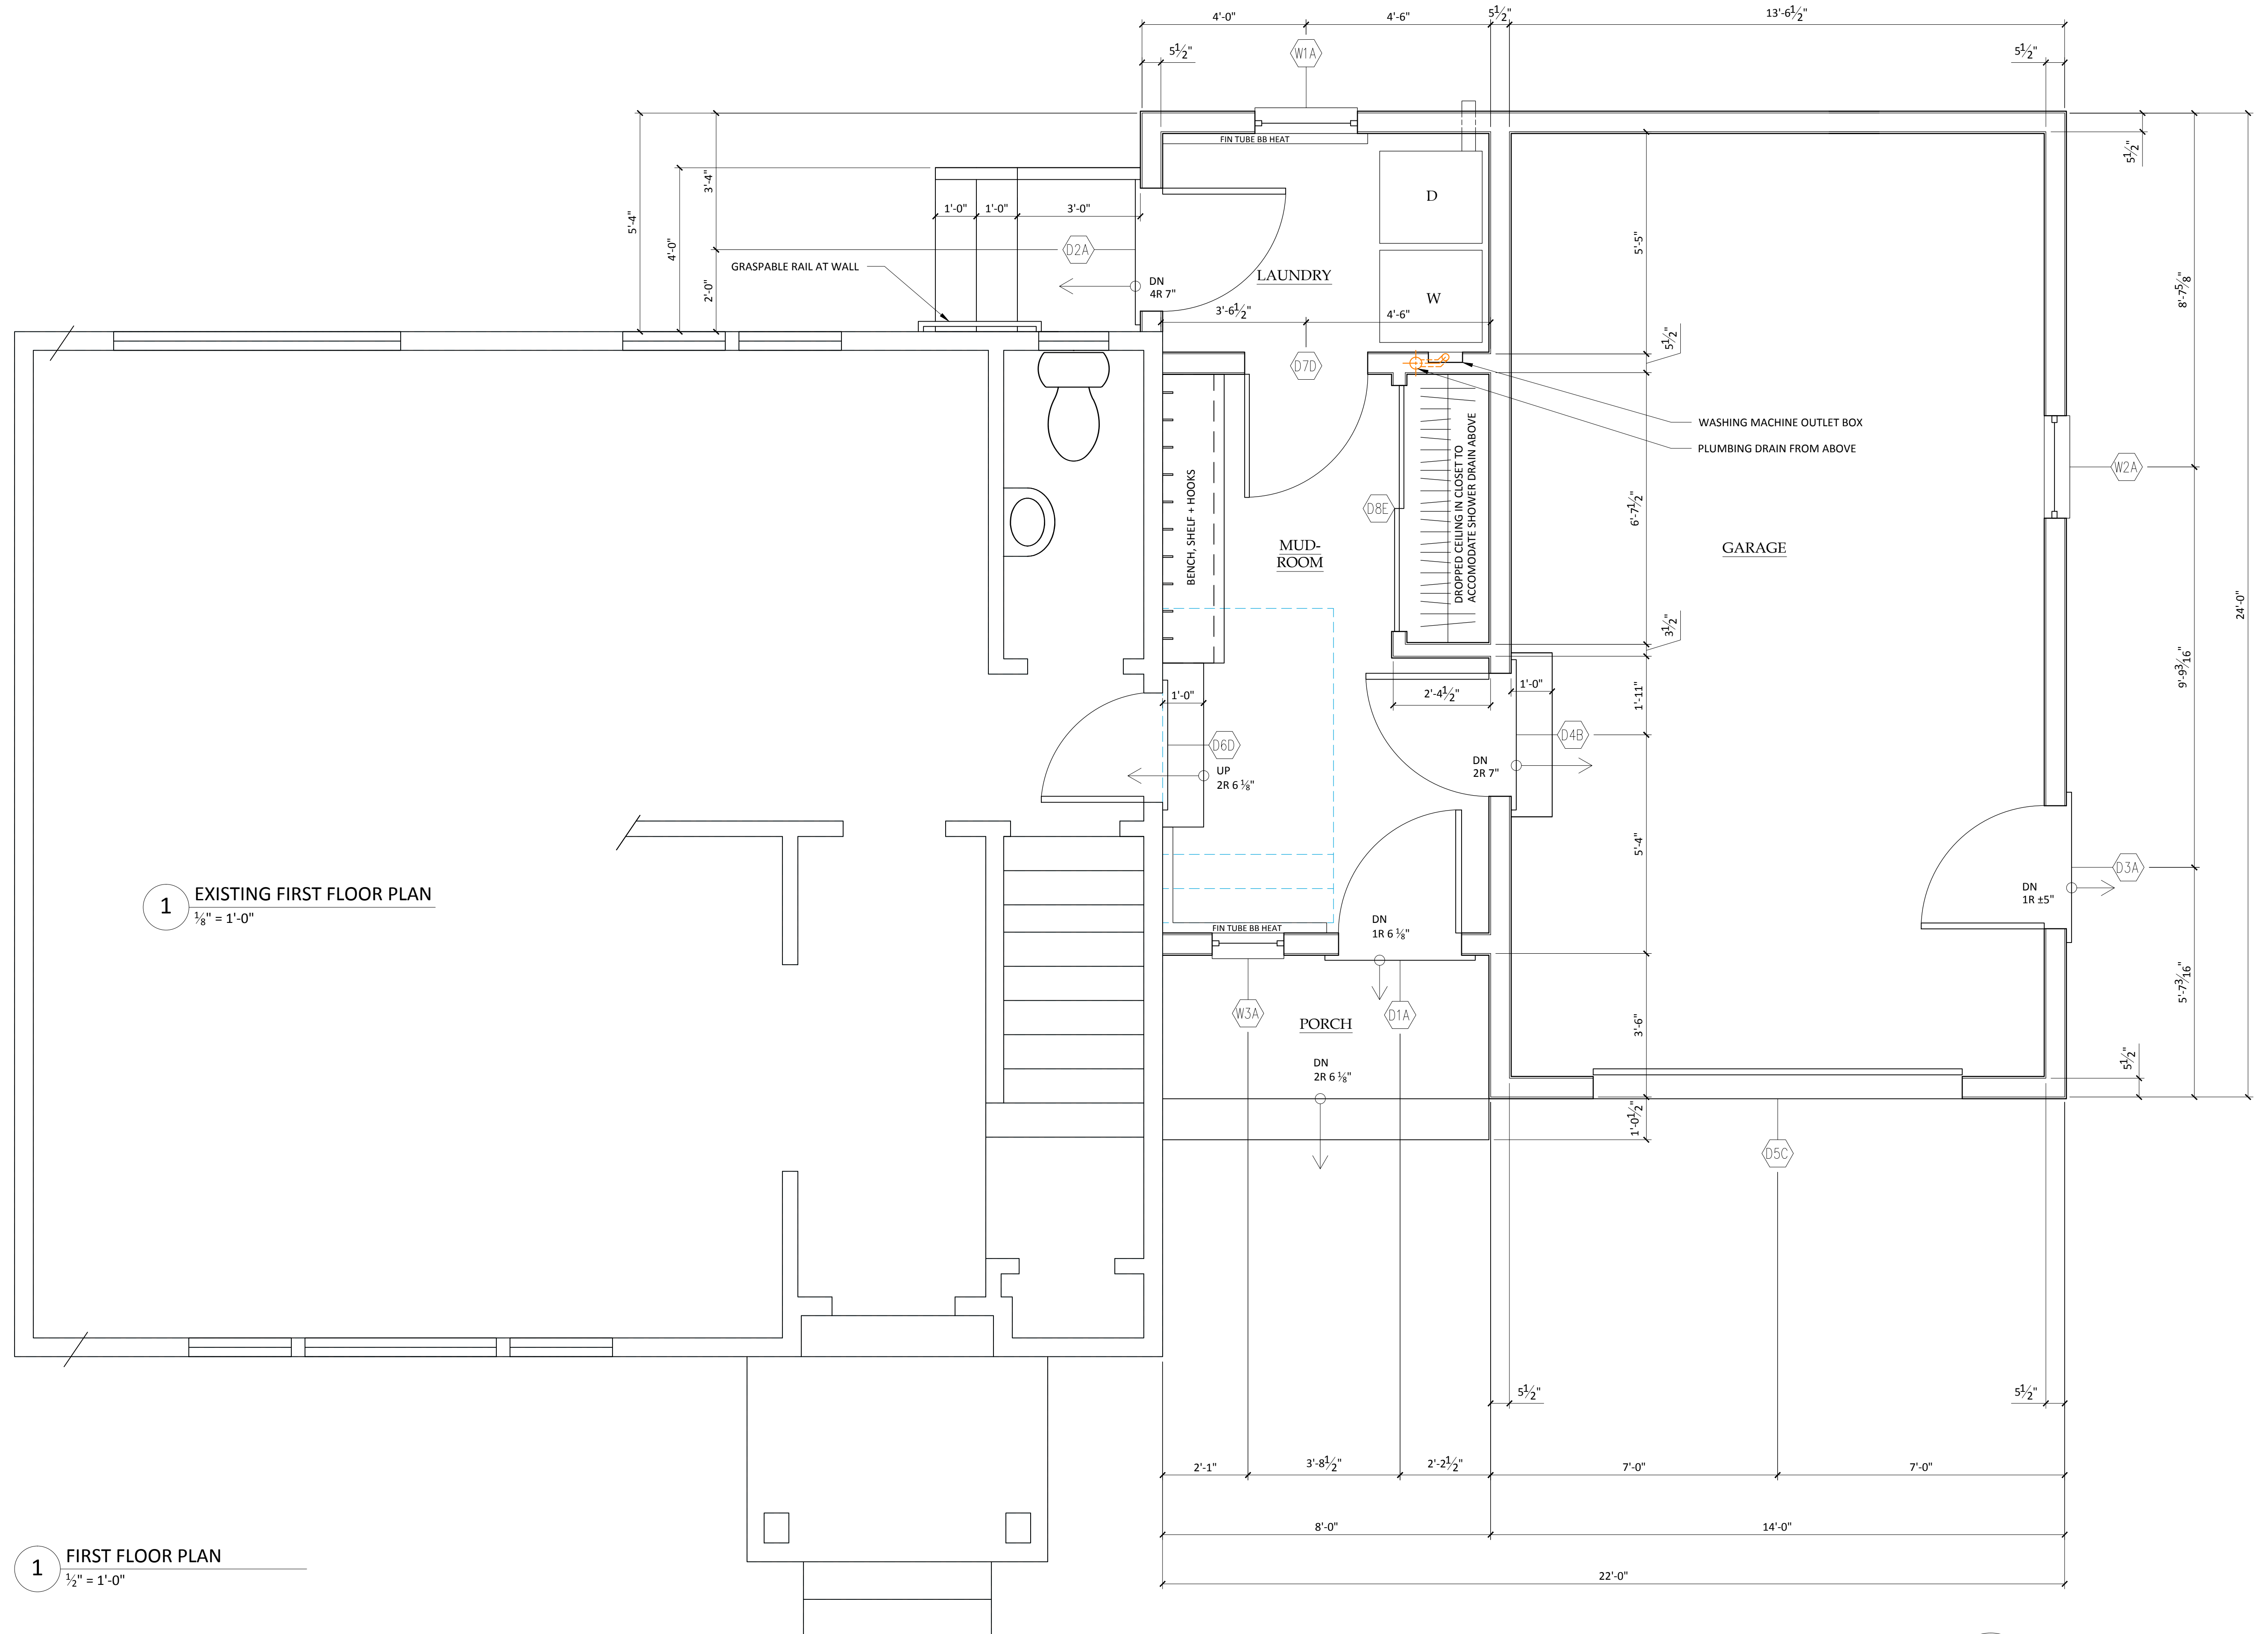

1 EXISTING FIRST FLOOR PLAN
 $\frac{1}{8}'' = 1'-0''$

1 FIRST FLOOR PLAN
 $\frac{1}{2}'' = 1'-0''$