


NOTES

DIMENSIONS OF NEW WORK ARE TO FACE OF FRAMING.

DIMENSIONS OF EXISTING WORK ARE TO FACE OF SHEATHING OR FINISHED SURFACE.

ALL DIMENSIONS TO BE VERIFIED IN FIELD.

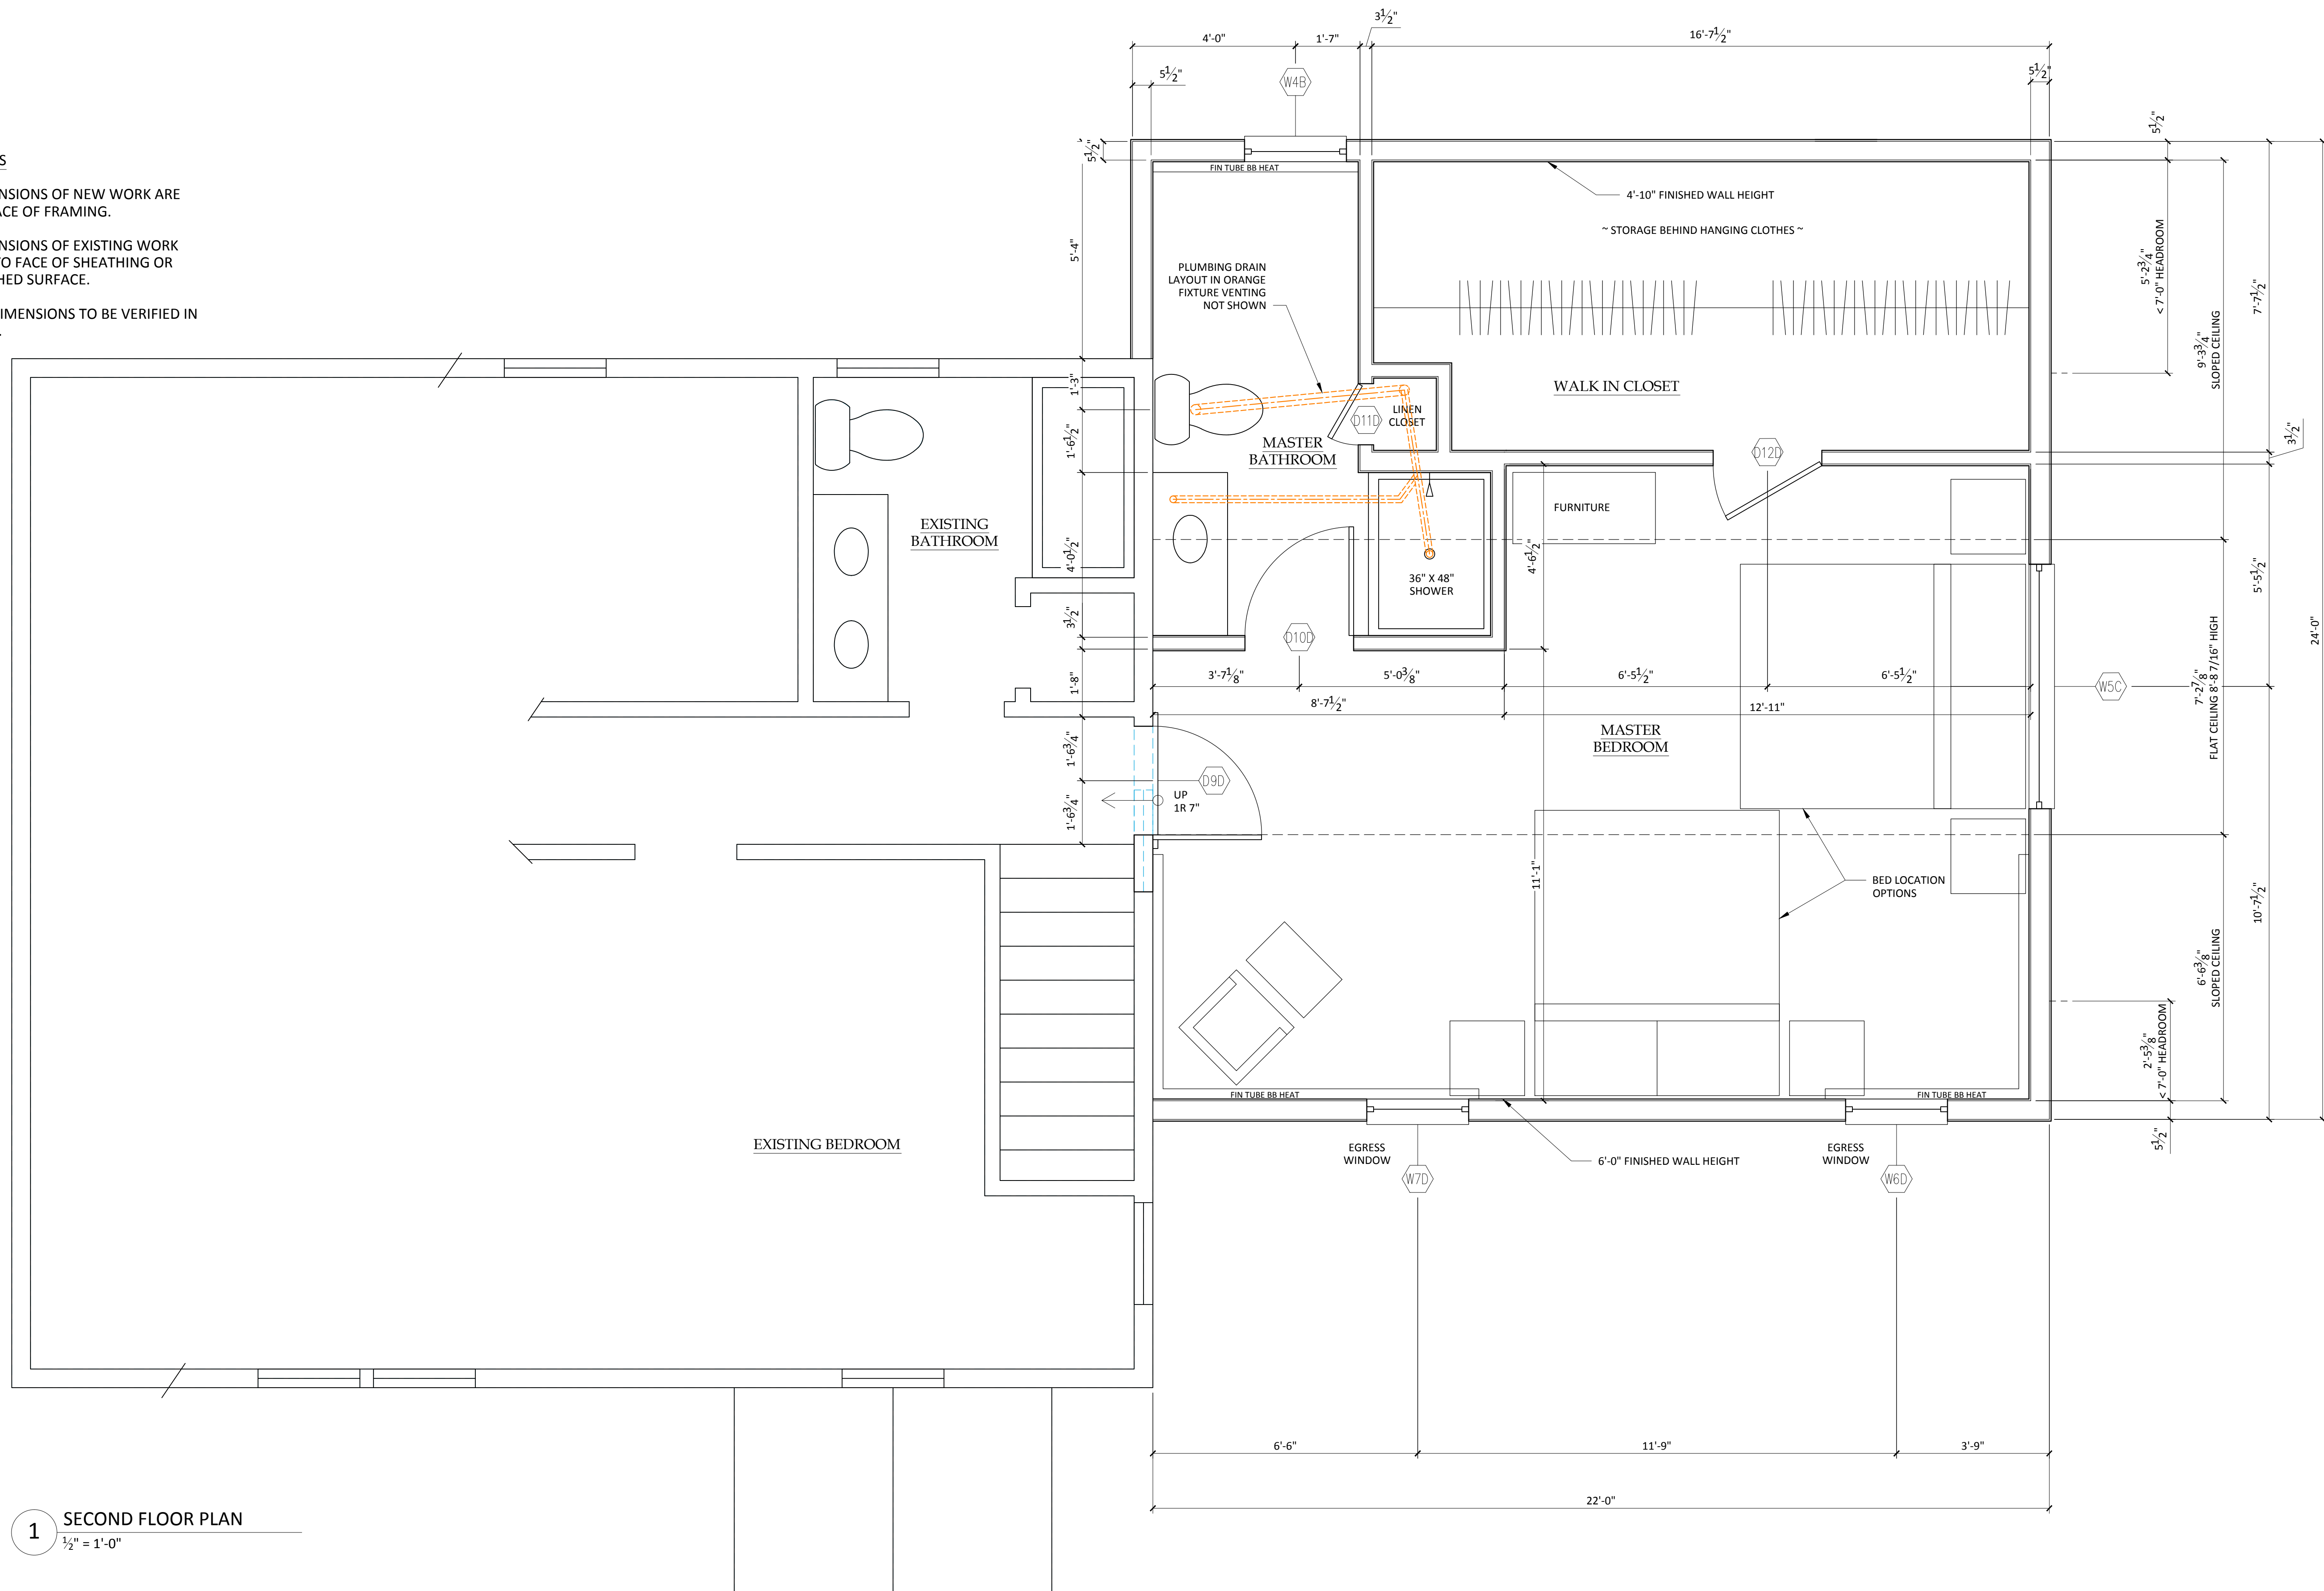

1 SECOND FLOOR PLAN
 $\frac{1}{2}'' = 1'-0''$

