



FLOOR PLAN

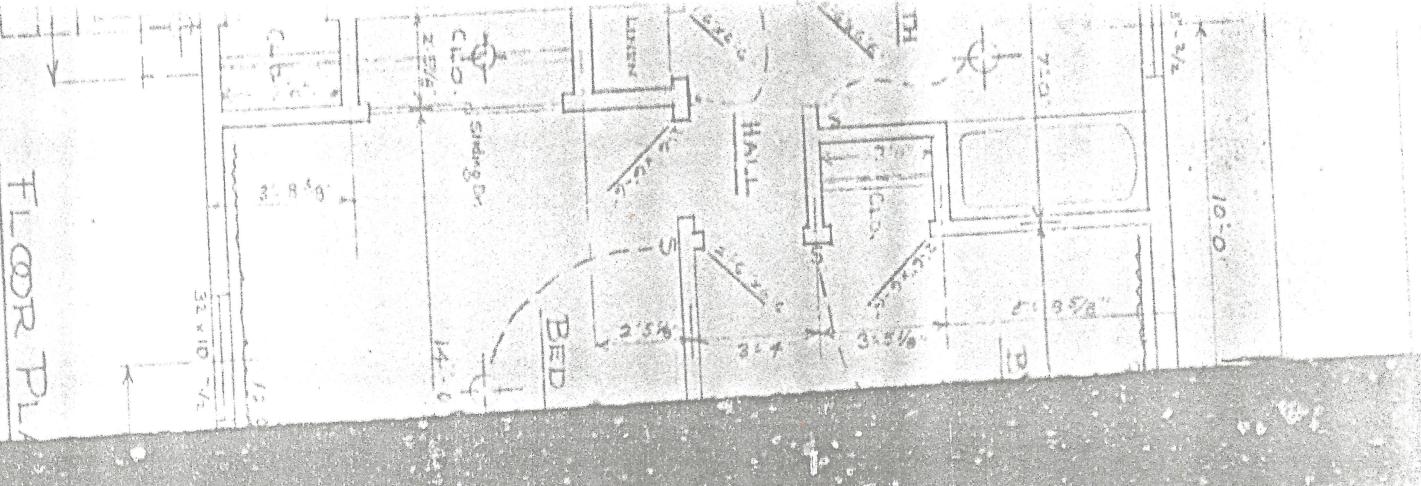

OVERHANG

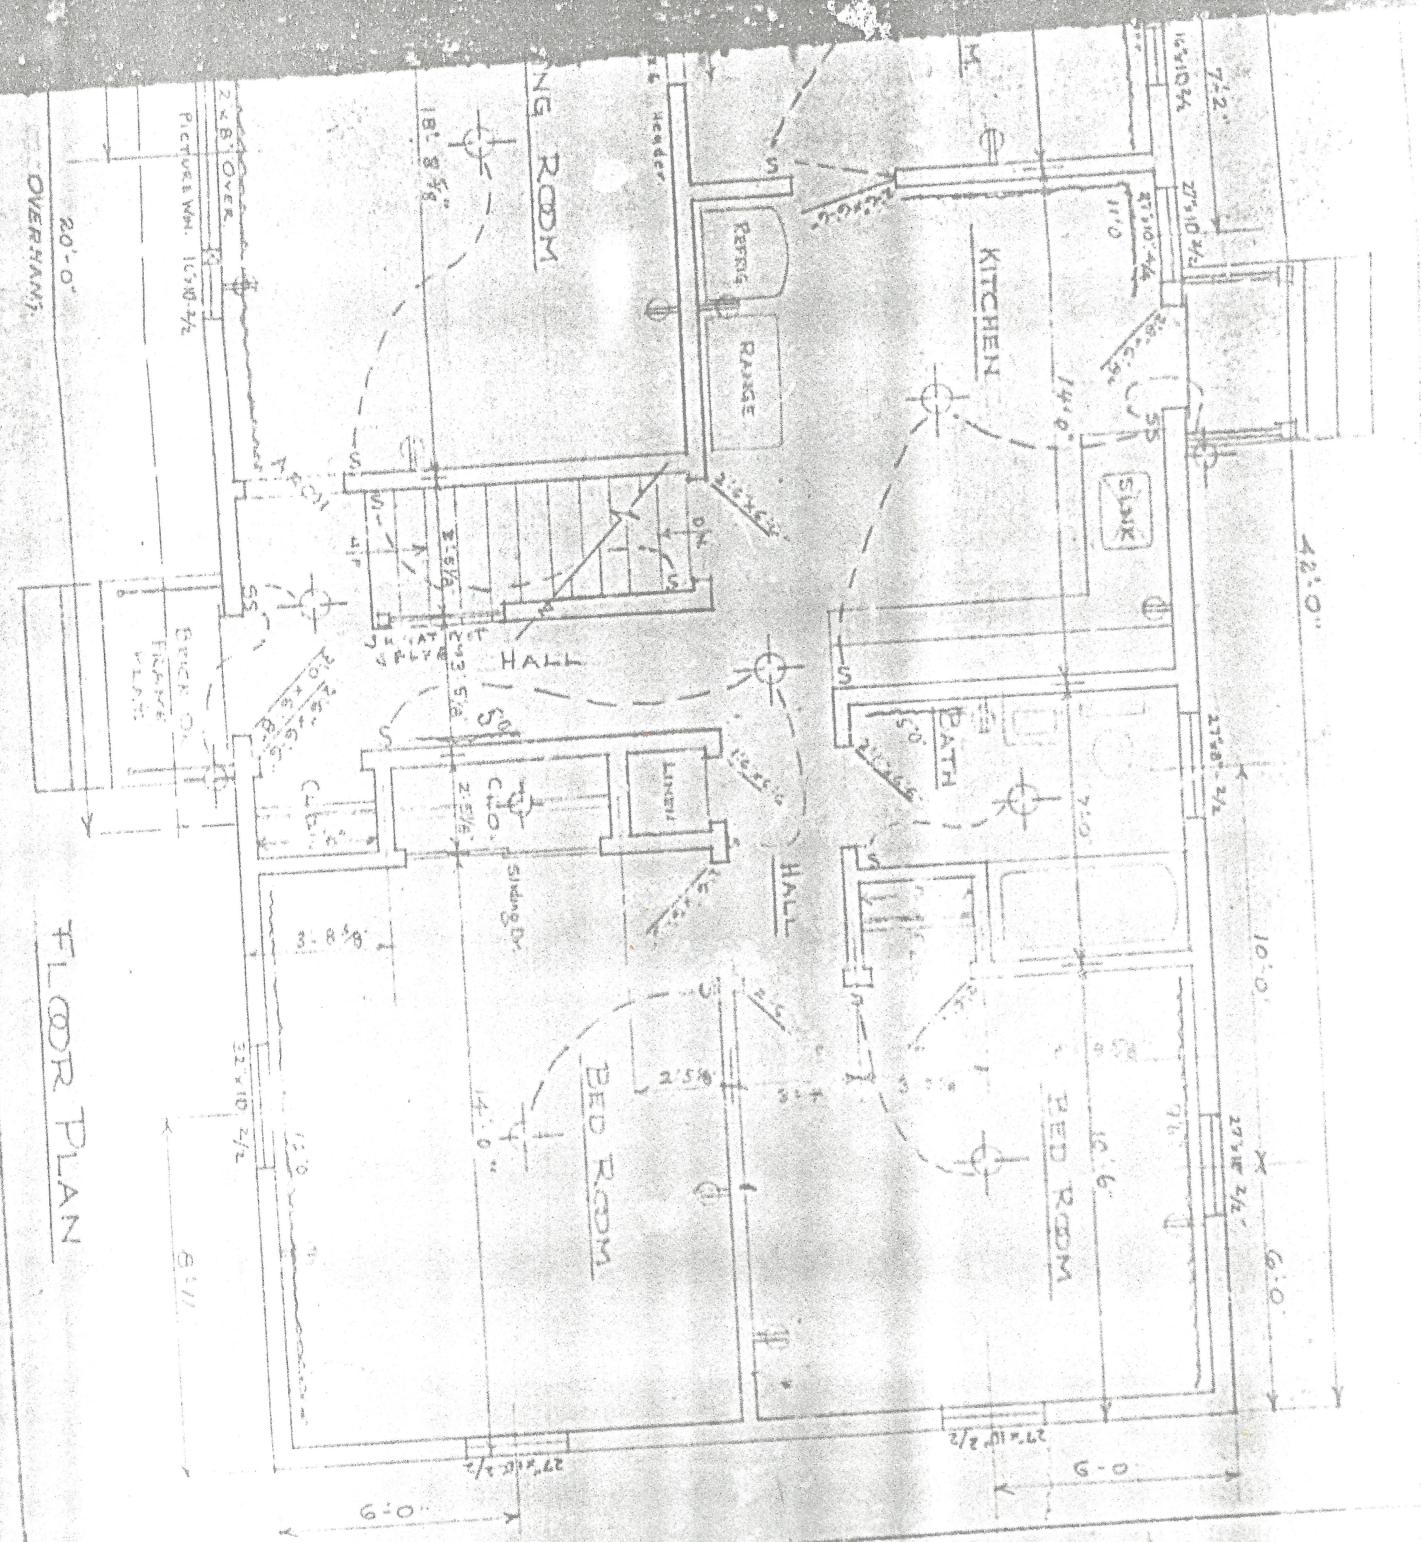

FLOOR PLAN