


EXTERIOR ELEVATIONS
 SEE STRUCTURAL DRAWINGS FOR DETAILS AND SPECIFICATIONS
PROJECT STRUCTURAL DRAWINGS

INTERIOR ELEVATIONS
 NEW HEATER

--- REMOVE WALL
 ——— NEW WALL

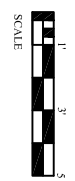

<h1>[1]</h1>	DESIGN	SCALE:	SEPT 18, 2014	M Designs Portland, Maine 207-233-5517 CELL MDESIGNS@MAINE.RR.COM	Project: Axelson Residence 110 Jeanne Street Portland, Maine
	ADDITION PLANS				