

- NOTES:**
1. See architectural drawings for information not shown.
 2. Provide ridge and soffit vents in proposed construction that meet building code requirements for ventilation.
 3. Insulate as roof, walls and floor as required by IRBC.


Partial Roof Framing Plan

Scale: 1/4" = 1'-0"

Axelson Residence Remodel
110 Jeanne Street, Portland, Maine



ENGINEERING DESIGN PROFESSIONALS
Consulting Engineers
P.O. BOX 575, FREEPORT, MAINE 04032 (207) 865-9505

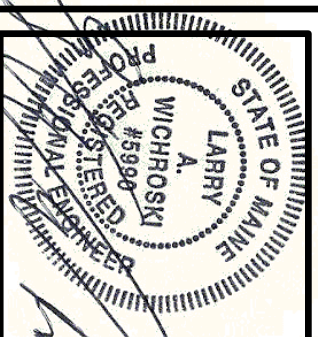

Revisions:

Project No:	05714
Design By:	Larry Wichroski, P.E.
Date:	10-01-2014

S2