


1  
S1

FLOOR JOISTS TO BUILDING

Scale: 3/4" = 1'-0"

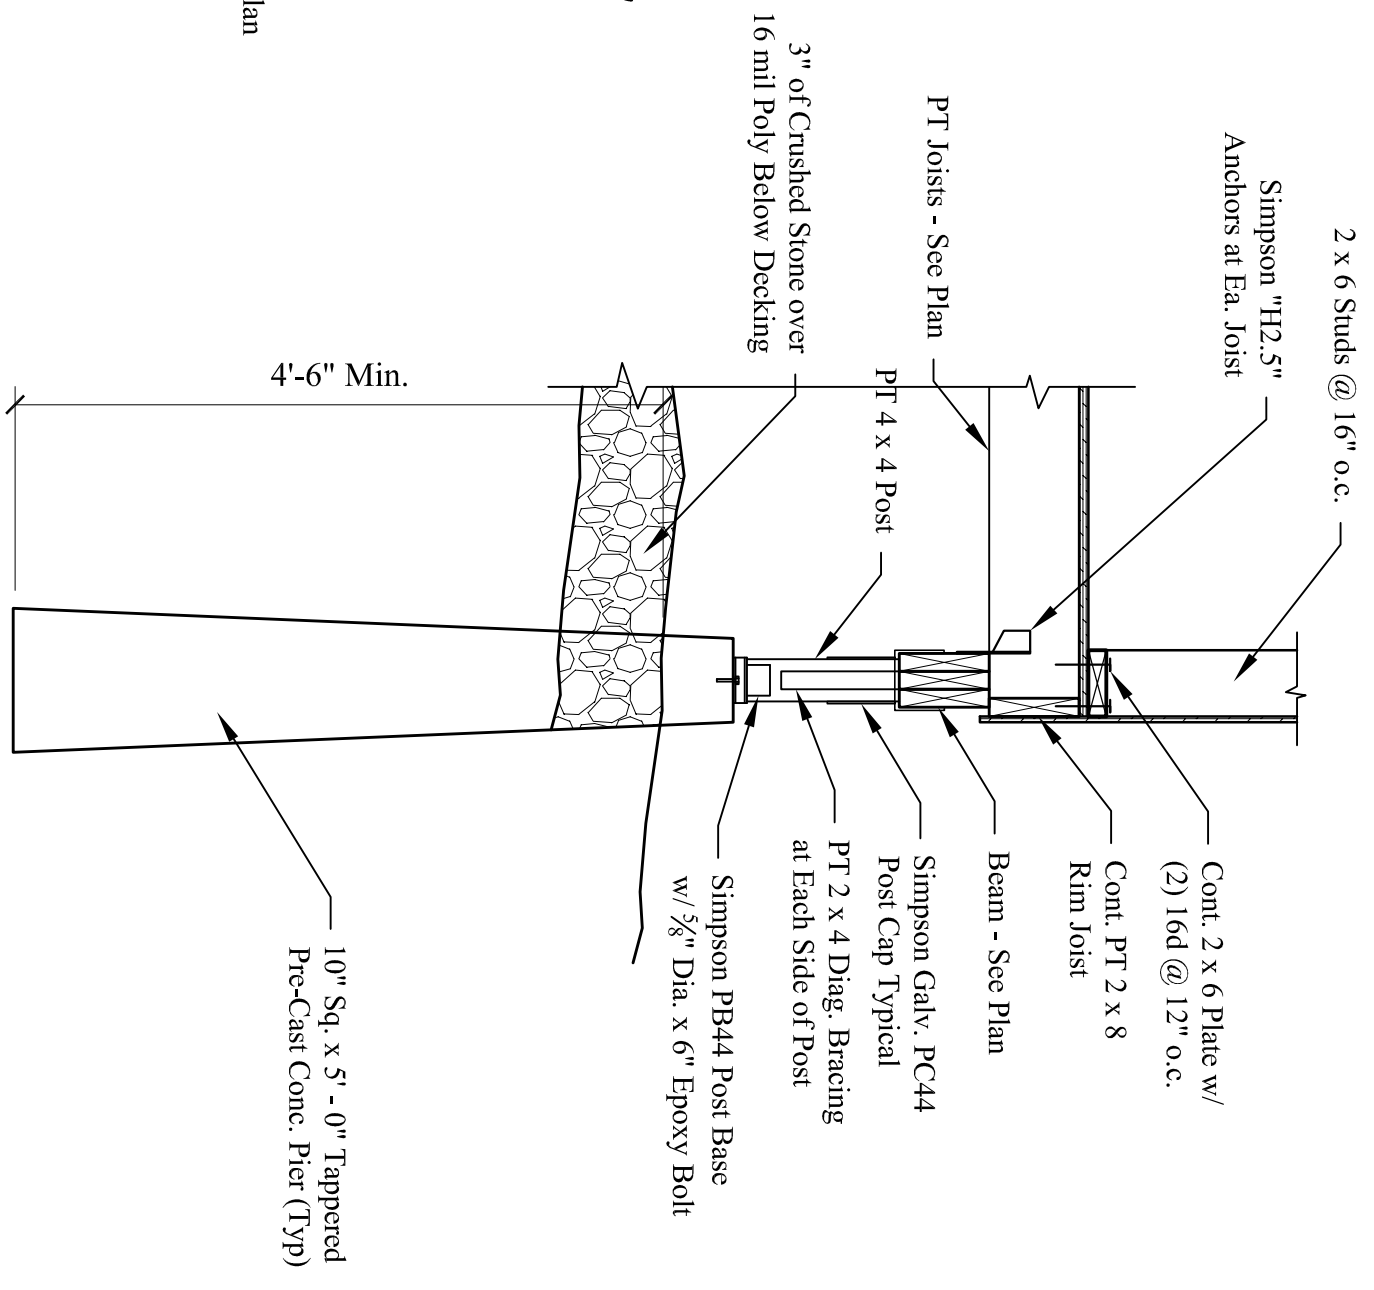


2  
S1

JOISTS & BEAM TO POST CONN.

Scale: 3/4" = 1'-0"

**Axelson Residence Remodel**  
110 Jeanne Street, Portland, Maine

ENGINEERING DESIGN PROFESSIONALS  
**Consulting Engineers**  
P.O. BOX 575, FREEPORT, MAINE 04032 (207) 865-9505

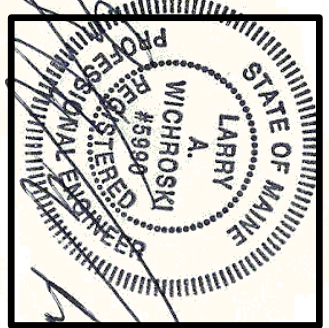

Revisions:	
Project No:	05714
Design By:	Larry Wichroski, P.E.
Date:	10-01-2014