

Ridgevent



8" Aluminum Drip

6" Ice & Water

5/8 Plywood w/ clips

30yr Asphalt Shingles

Half Inch Tiles

Fox River K's


Vinyl Siding

Directop Plast
2x6 Built up Headers

Siding Type

1/2 Corply. Top

6" O" Spacing MAX

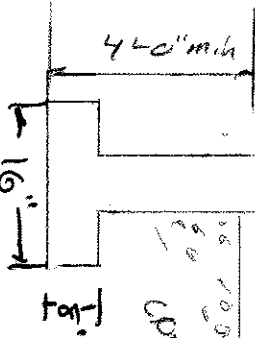

2x4 Trusses
Design By Coastal Forest Products

1/2 Drywall

R-21 Walls

3/4 T.G. Plywood

2nd Floor

TSI SIZED 13y

TSI 18" OC
R-30 Floor

1x3 Strapping 16" OC

5/8 Five Ribs Drywall

GARAGE

R-21 Insulation

Ptill Seal

4" Concrete Slab

Compact Fill